


# I-305 ORANGE COUNTY

INTERSTATE 85

PROJECT  
BREAKDOWN  
MAP

PROJECT SCHEDULES AND COSTS ARE ACCURATE AS OF DATE SHOWN

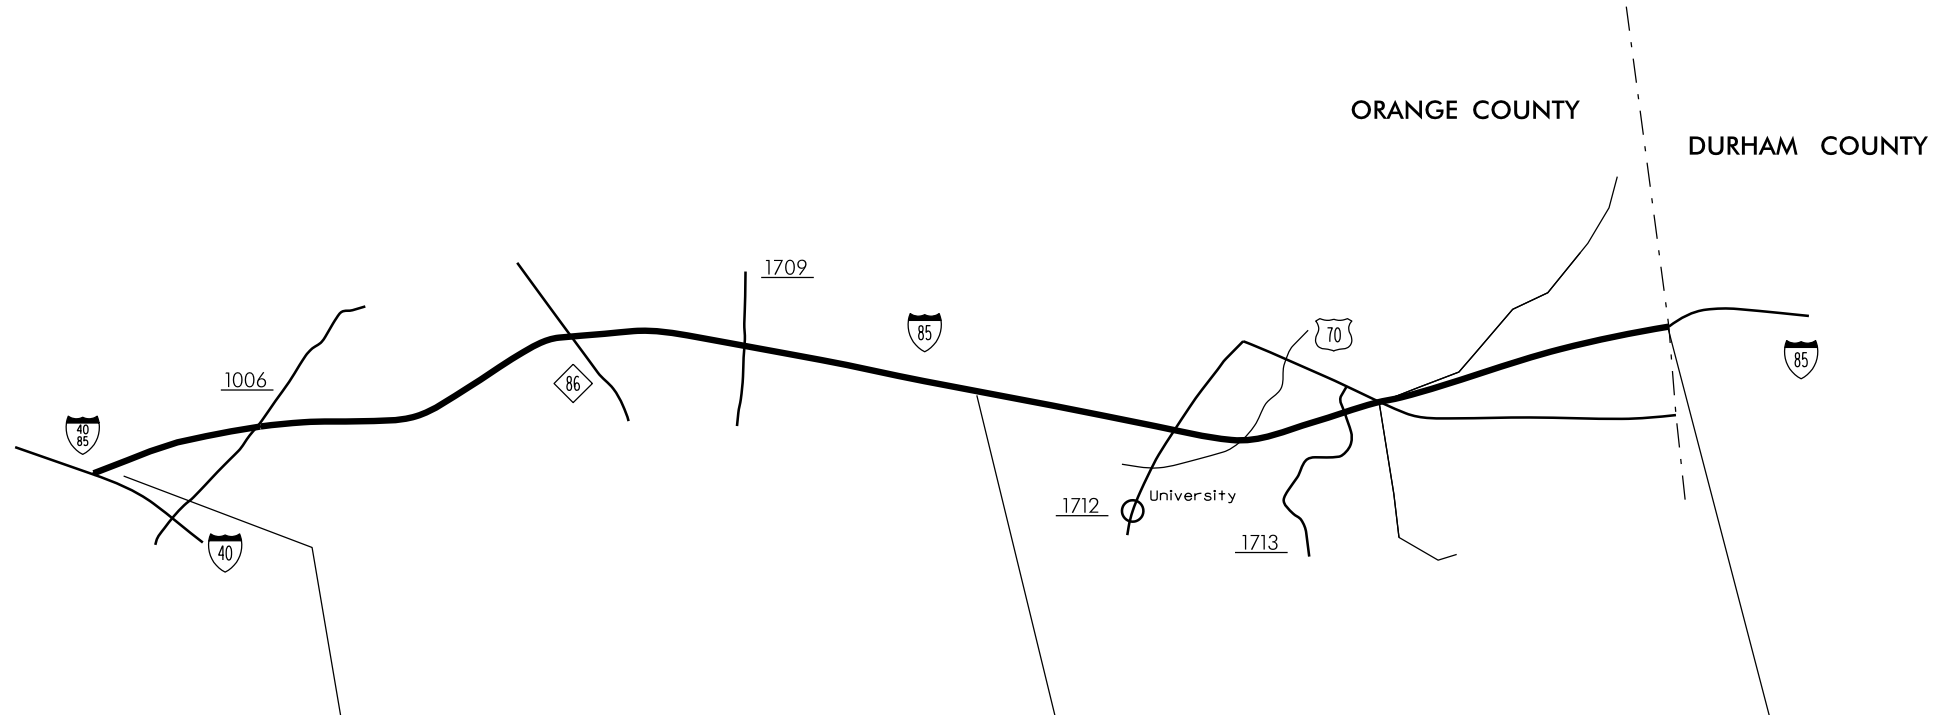

I.D. NO. / D.S.R. NO.	I-305 A	I-305 B
WBS	34 142	34 142
PROJECT ENGINEER	SPEER	SPEER
PROJECT DESCRIPTION	WEST OF SR 1006 NEAR HILLSBOROUGH TO 1.41 MILES EAST OF SR 1709	1.41 MILES EAST OF SR 1709 TO THE DURHAM COUNTY LINE
COUNTY / DIVISION	ORANGE / DIVISION 7	ORANGE / DIVISION 7
LENGTH	5.3 MI.	3.4 MI.
TYPE OF CONTRACT	TURNKEY	
REMARKS		
BEGIN R/W ACQUISITION (T.I.P.)	FY 19	PY
BEGIN R/W ACQUISITION (PRODUCTION)		
PROPOSED LETTING (T.I.P.)	PY	PY
PROPOSED LETTING (PRODUCTION)		
EST. COMP. DATE (T.I.P.)		
ESTIMATED R/W COST	\$31,625,000	\$20,260,000
ESTIMATED CONSTRUCTION COST	\$77,065,000	\$82,720,000

I-305

