

R-2533


CABARRUS & STANLY COUNTIES

NC 49

PROJECT BREAKDOWN MAP

PROJECT SCHEDULES AND COSTS ARE ACCURATE AS OF DATE SHOWN

I.D. NO. / D.S.R. NO.	R-2533 CC	R-2533 CD
WBS	34448	34448
PROJECT ENGINEER	C. HOUSER	C. HOUSER
PROJECT DESCRIPTION	EAST OF SR 2630 TO EAST OF NC 73	EAST OF NC 73 TO EAST OF SR 2444
COUNTY / DIVISION	CABARRUS / DIV. 10	CABARRUS / DIV. 10
LENGTH	2 MI.	5 MI.
TYPE OF CONTRACT	GRADING, DRAINAGE & PAVING	GRADING, DRAINAGE & PAVING
PROPOSED LETTING (T.I.P.)	FY-11	PY
PROPOSED LETTING (PRODUCTION)		
EST. COMP. DATE (T.I.P.)		
ESTIMATED CONSTRUCTION COST	\$ 19,700,000	\$ 23,200,000

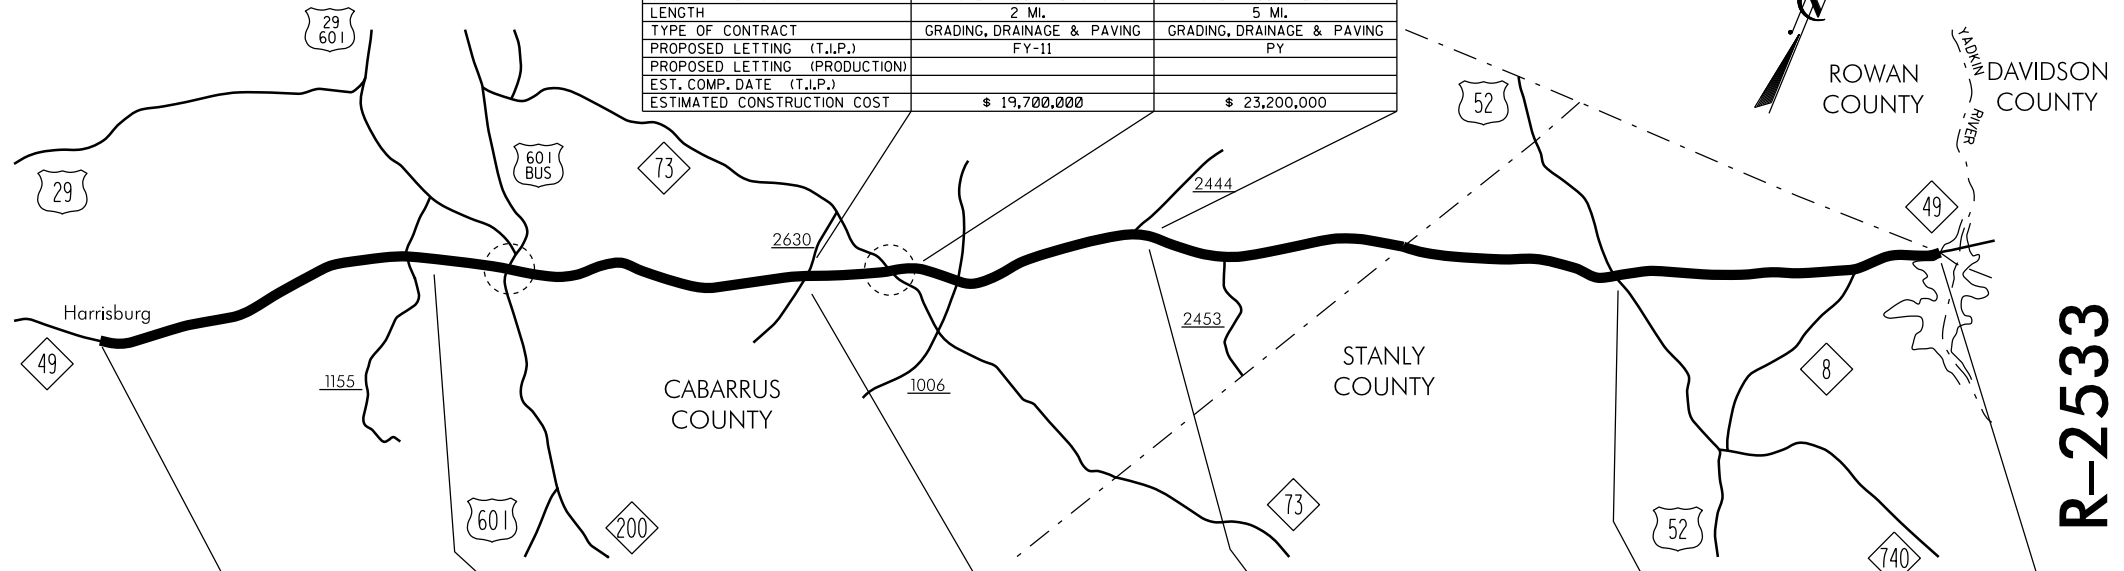

I.D. NO. / D.S.R. NO.	COMPLETE	COMPLETE	COMPLETE		
I.D. NO. / D.S.R. NO.	R-2533 A	R-2533 B	R-2533 CA	R-2533 CB	R-2533 D
WBS	34448	34448	34448	34448	34448
PROJECT ENGINEER	LASSITER	T. HOUSER	C. HOUSER	T. HOUSER	T. HOUSER
PROJECT DESCRIPTION	HARRISBURG TO EAST OF SR 1155	EAST OF SR 1155 TO EAST OF SR 2630	EAST OF SR 2630 TO EAST OF SR 2444	EAST OF SR 2444 TO US 52	US 52 TO YADKIN RIVER
COUNTY / DIVISION	CABARRUS / DIV. 10	CABARRUS / DIV. 10	CABARRUS / DIV. 10	STANLY / DIV. 10	STANLY / DIV. 10
LENGTH	5.57 MI.	6.15 MI.	7.29 MI.	6.16 MI.	5.2 MI.
TYPE OF CONTRACT	GRADING, DRAINAGE & PAVING	GRADING, DRAINAGE & PAVING	ROW ONLY	GRADING, DRAINAGE & PAVING	GRADING, DRAINAGE & PAVING
REMARKS					
BEGIN R/W ACQUISITION (T.I.P.)	2-97	11-99	10-02	PY	PY
BEGIN R/W ACQUISITION (PRODUCTION)					
PROPOSED LETTING (T.I.P.)	12-01	6-02		PY	PY
PROPOSED LETTING (PRODUCTION)					
EST. COMP. DATE (T.I.P.)	9-06	9-06			
ESTIMATED R/W COST	\$ 5,850,000	\$ 7,600,000	\$ 7,800,000	\$ 5,500,000	\$ 5,500,000
ESTIMATED CONSTRUCTION COST	\$ 26,800,000	\$ 25,400,000		\$ 34,800,000	\$ 24,700,000

R-2533