


R-2719

LENOIR COUNTY

Crescent Road

PROJECT
BREAKDOWN
MAP

PROJECT SCHEDULES AND COSTS ARE ACCURATE AS OF DATE SHOWN.

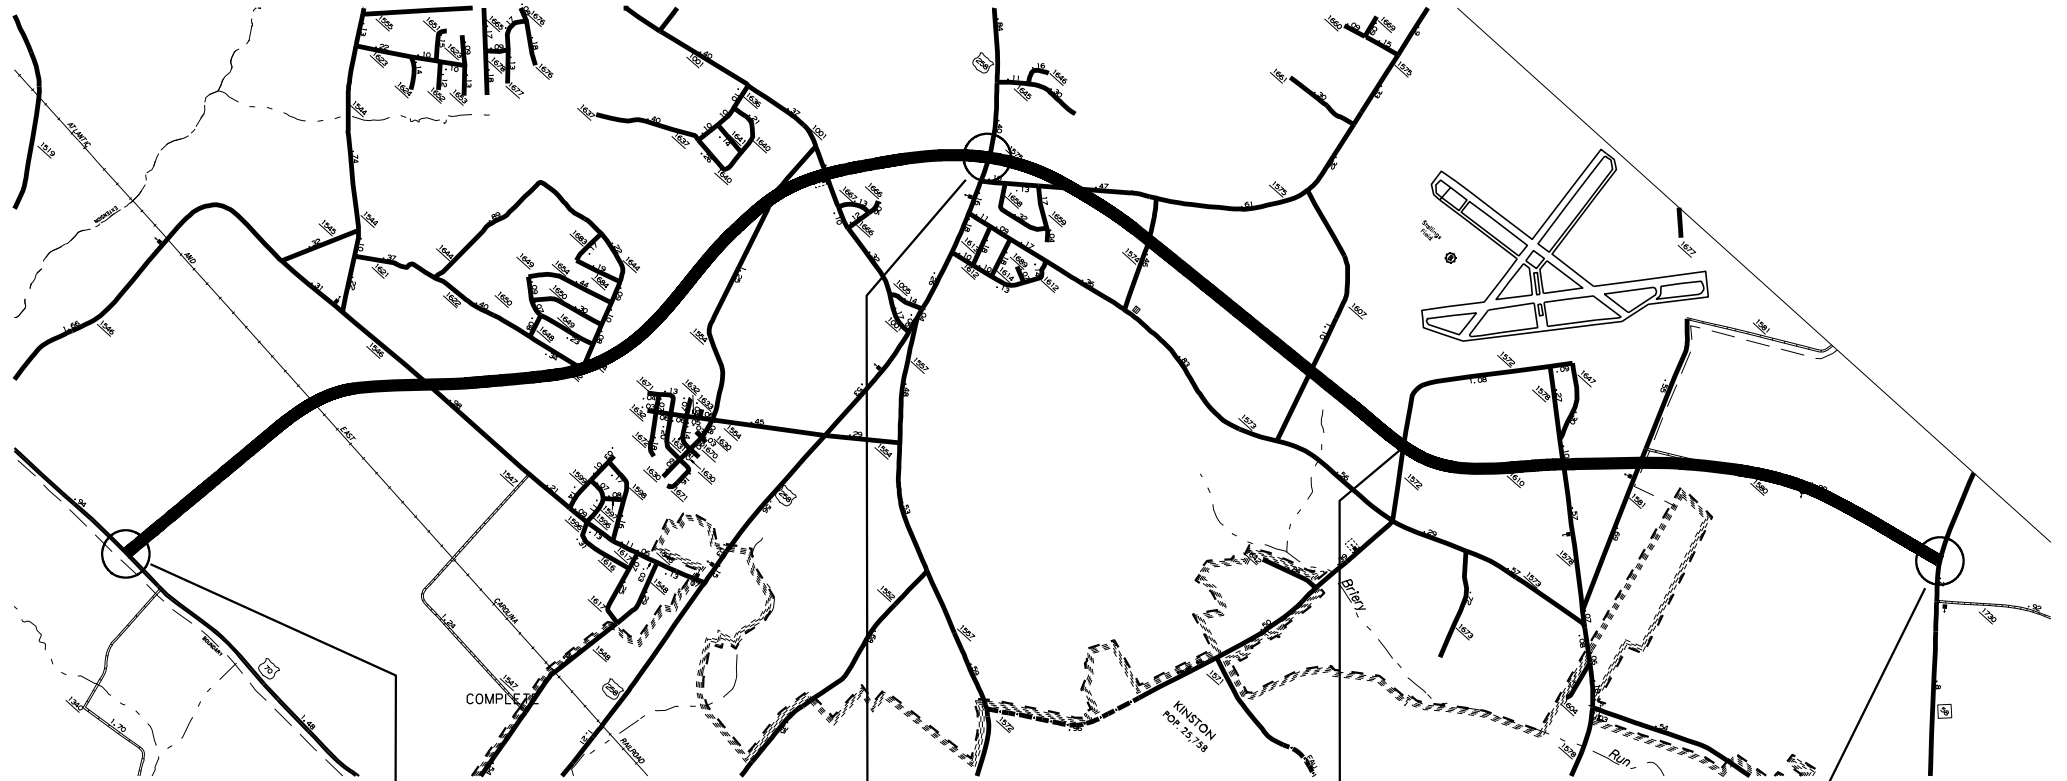

R-2719

	LET	COMPLETE	COMPLETE
I.D. NO. / D.S.R. NO.	R-2719 A	R-2719 BA	R-2719 BB
STATE PROJECT NO. (P.E.)	8.2200 10 1	8.2200 10 1	8.2200 10 1
PROJECT ENGINEER	BRUTON	BREW	BREW
PROJECT DESCRIPTION	US 70 TO US 258	US 258 TO SR 1572 (ROUSE ROAD)	SR 1572 (ROUSE ROAD) TO NC 58
COUNTY / DIVISION	LENOIR / DIV. 2	LENOIR / DIV. 2	LENOIR / DIV. 2
LENGTH	4.03 MILES	2.06 MILES	2.25 MILES
TYPE OF CONTRACT			
REMARKS			
BEGIN R/W ACQUISITION (T.I.P.)	8-05	6-00	9-98
BEGIN R/W ACQUISITION (PRODUCTION)			
PROPOSED LETTING (T.I.P.)	6-09	7-01	12-99
PROPOSED LETTING (PRODUCTION)			
EST. COMP. DATE (T.I.P.)	8-12	8-03	7-01
ESTIMATED R/W COST	\$ 9,700,000	\$ 1,750,000	\$ 5,828,000
ESTIMATED CONSTRUCTION COST	\$ 94,400,000	\$ 9,400,000	\$ 7,224,000

