


R-3100

CATAWBA COUNTY

PROJECT BREAKDOWN MAP

NC 16

PROJECT SCHEDULES AND COSTS ARE ACCURATE AS OF DATE SHOWN

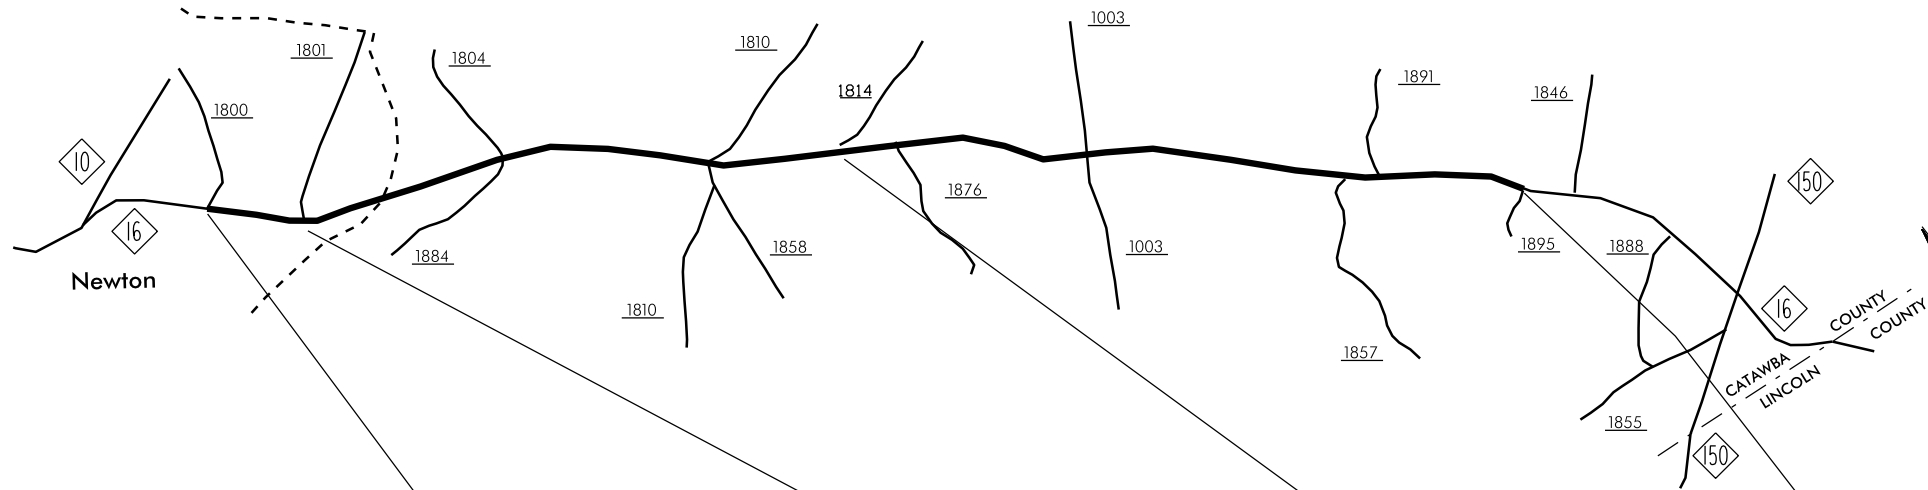

R-3100

	COMPLETE		
I.D. NO. / D.S.R. NO.	R-3100 C	R-3100 B	R-3100 A
STATE PROJECT NO. (P.E.) / WBS#	34522	34522	34522
PROJECT ENGINEER	T. HOUSER	T. HOUSER	T. HOUSER
PROJECT DESCRIPTION	SR 1801 (CLAREMONT ROAD) TO SR 1800 (CALEB SETZER RD)	SR 1814 (CALDWELL RD.) TO SR 1801 (CLAREMONT RD.)	SR 1895 (TOWER RD.) TO SR 1814 (CALDWELL RD.)
COUNTY / DIVISION	CATAWBA / 12	CATAWBA / 12	CATAWBA / 12
LENGTH	1.0 MI.	MI.	MI.
TYPE OF CONTRACT			
REMARKS			
BEGIN R/W ACQUISITION (T.I.P.)	10-01	FY-14	FY-13
BEGIN R/W ACQUISITION (PRODUCTION)			
PROPOSED LETTING (T.I.P.)	12-03	FY-17	FY-15
PROPOSED LETTING (PRODUCTION)			
EST. COMP. DATE (T.I.P.)	10-05		
ESTIMATED R/W / UTILITY COST	\$ 1,750,000	\$ 5,550,000	\$ 7,770,000
ESTIMATED CONSTRUCTION COST	\$ 2,000,000	\$ 16,700,000	\$ 24,700,000