


R-4463

CRAVEN COUNTY

NC 43 Connector

PROJECT
BREAKDOWN
MAP

PROJECT SCHEDULES AND COSTS ARE ACCURATE AS OF DATE SHOWN.

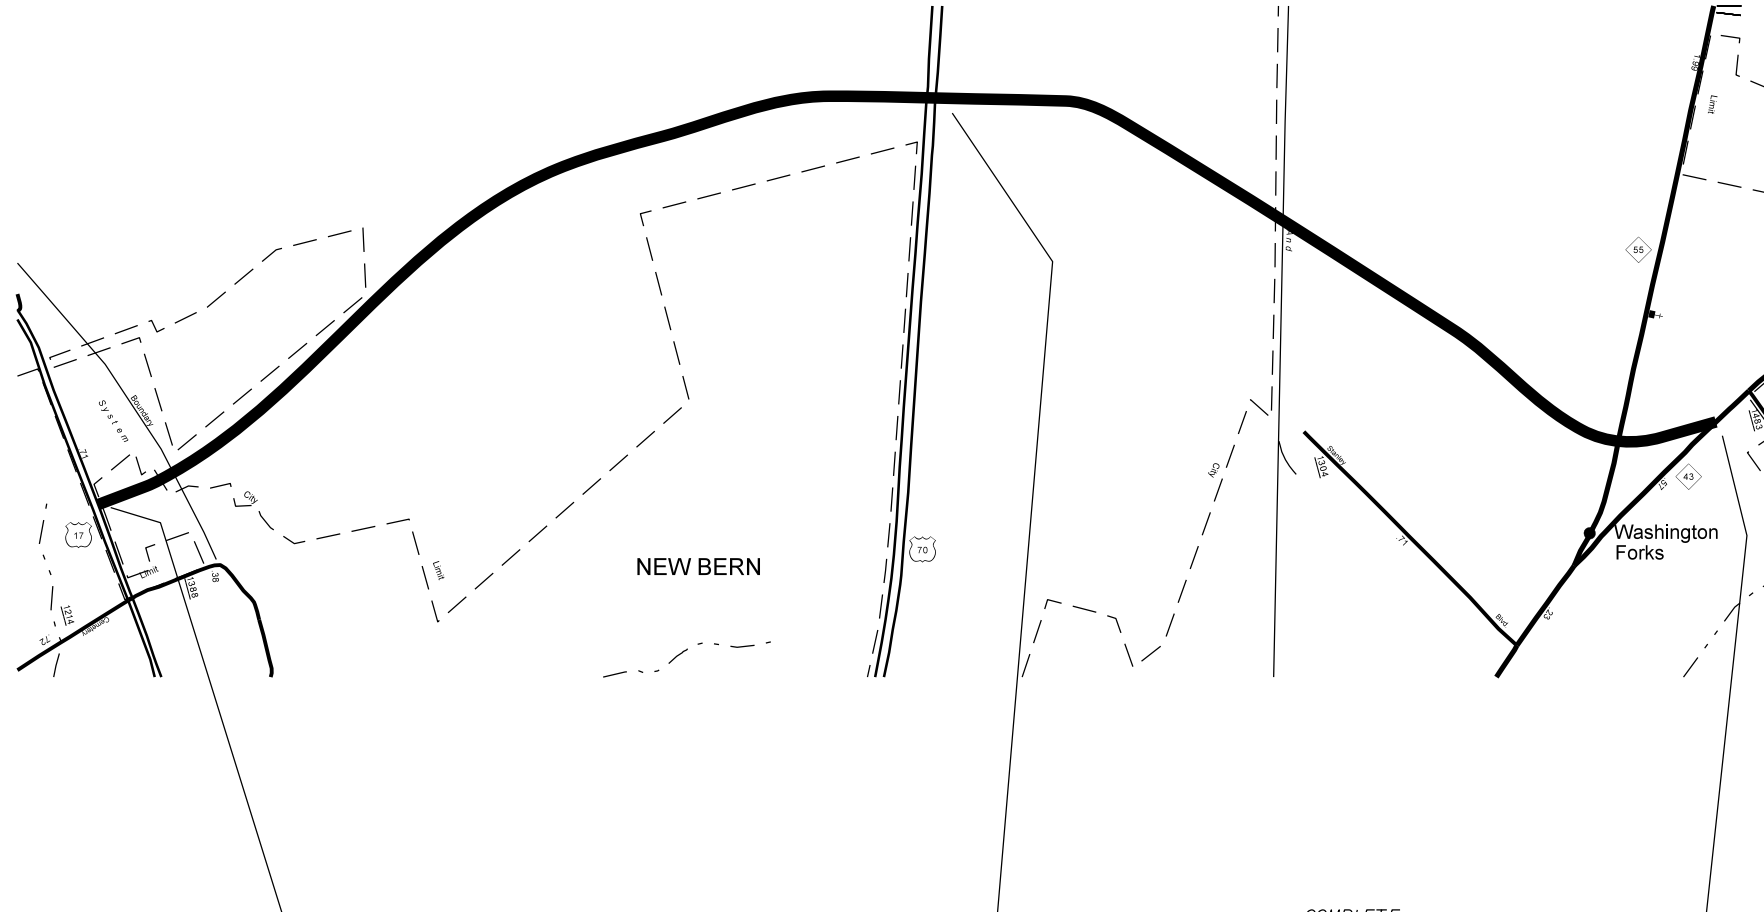

I.D. NO. / D.S.R. NO.	R-4463 A	COMPLETE	R-4463 B
STATE PROJECT NO. (P.E.)			
PROJECT ENGINEER	G.E. BREW		G.E. BREW
PROJECT DESCRIPTION	US 17 TO US 70		US 70 TO NC 43/NC 55
COUNTY / DIVISION	CRAVEN / DIV. 2		CRAVEN / DIV. 2
LENGTH	1.7 MILES		2.5 MILES
TYPE OF CONTRACT			DESIGN/BUILD
REMARKS			
BEGIN R/W ACQUISITION (T.I.P.)	FY 19		05-05
BEGIN R/W ACQUISITION (PRODUCTION)			
PROPOSED LETTING (T.I.P.)	PY		10-06
PROPOSED LETTING (PRODUCTION)			
EST. COMP. DATE (T.I.P.)			06-09
ESTIMATED R/W COST	\$ 1,275,000		\$ 7,000,000
ESTIMATED CONSTRUCTION COST	\$ 10,100,000		\$ 35,500,000

R-4463