


R-4463

CRAVEN COUNTY

NC 43 Connector

PROJECT
BREAKDOWN
MAP

PROJECT SCHEDULES AND COSTS ARE ACCURATE AS OF DATE SHOWN.

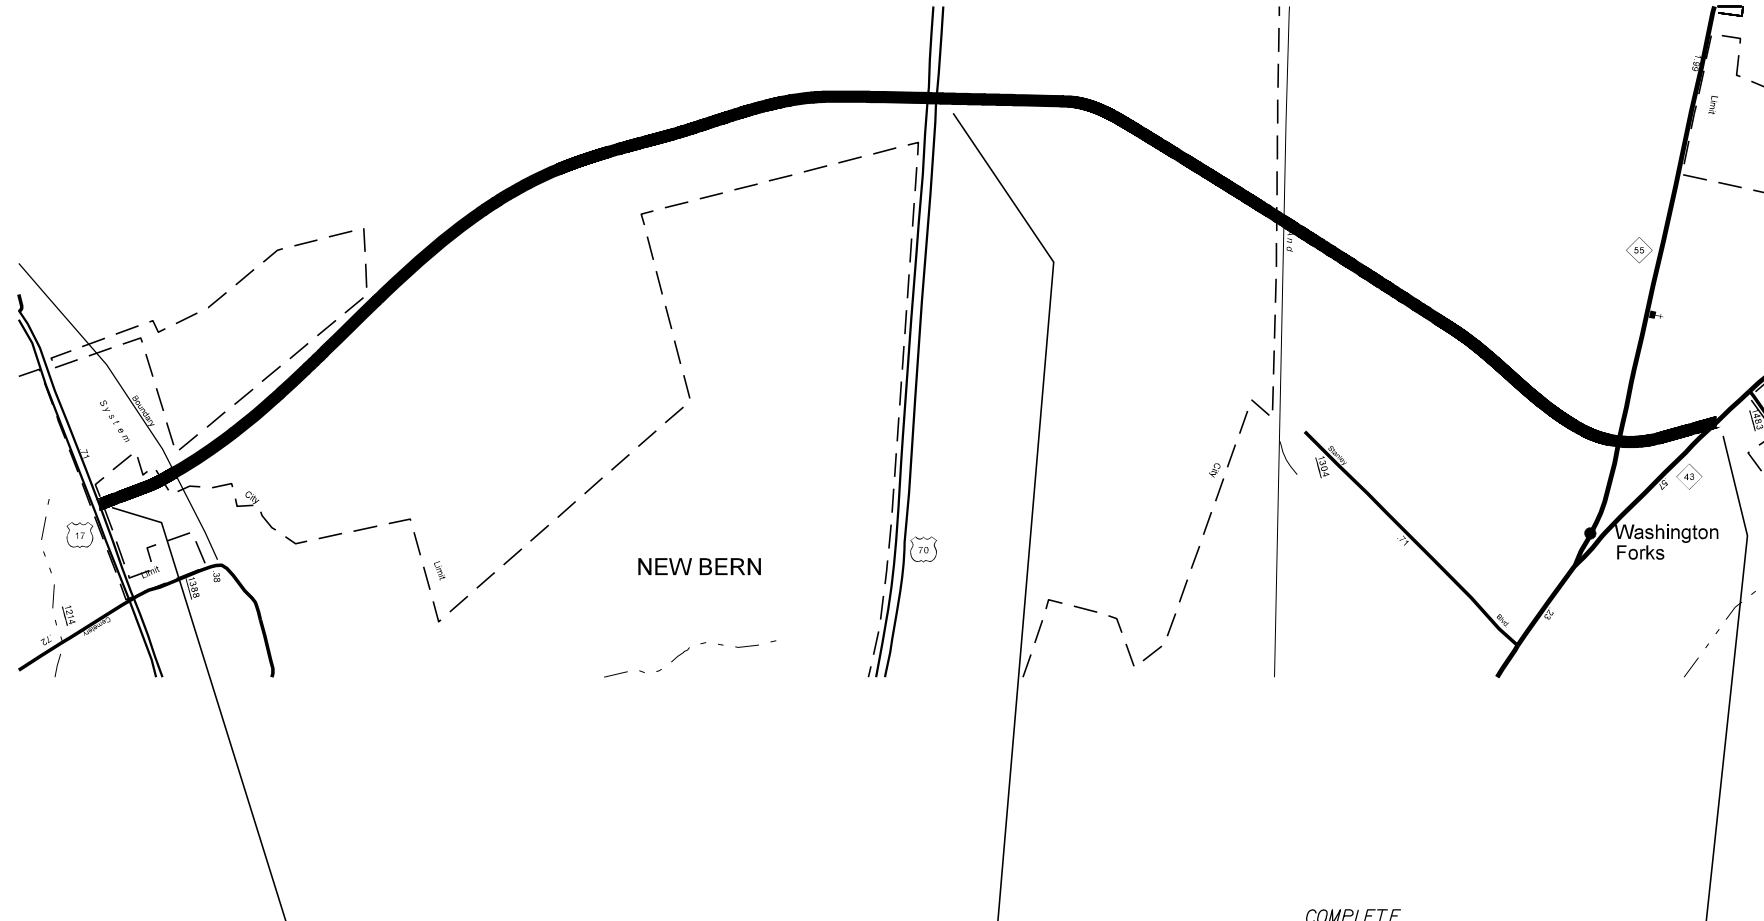

I.D. NO. / D.S.R. NO.	R-4463 A	COMPLETE R-4463 B
STATE PROJECT NO. (P.E.)		
PROJECT ENGINEER	G.E. BREW	G.E. BREW
PROJECT DESCRIPTION	US 17 TO US 70	US 70 TO NC 43/NC 55
COUNTY / DIVISION	CRAVEN / DIV. 2	CRAVEN / DIV. 2
LENGTH	1.7 MILES	2.5 MILES
TYPE OF CONTRACT		DESIGN/BUILD
REMARKS		
BEGIN R/W ACQUISITION (T.I.P.)	FY 15	05-05
BEGIN R/W ACQUISITION (PRODUCTION)		
PROPOSED LETTING (T.I.P.)	PY	10-06
PROPOSED LETTING (PRODUCTION)		
EST. COMP. DATE (T.I.P.)		06-09
ESTIMATED R/W COST	\$ 1,275,000	\$ 7,000,000
ESTIMATED CONSTRUCTION COST	\$ 10,100,000	\$ 35,500,000

R-4463