


U-209 – MECKLENBURG COUNTY

INDEPENDENCE BLVD. FROM BROOKSHIRE FREEWAY TO ALBEMARLE RD.
CHARLOTTE

PROJECT
BREAKDOWN
MAP

PROJECT SCHEDULES AND COSTS ARE ACCURATE AS OF DATE SHOWN

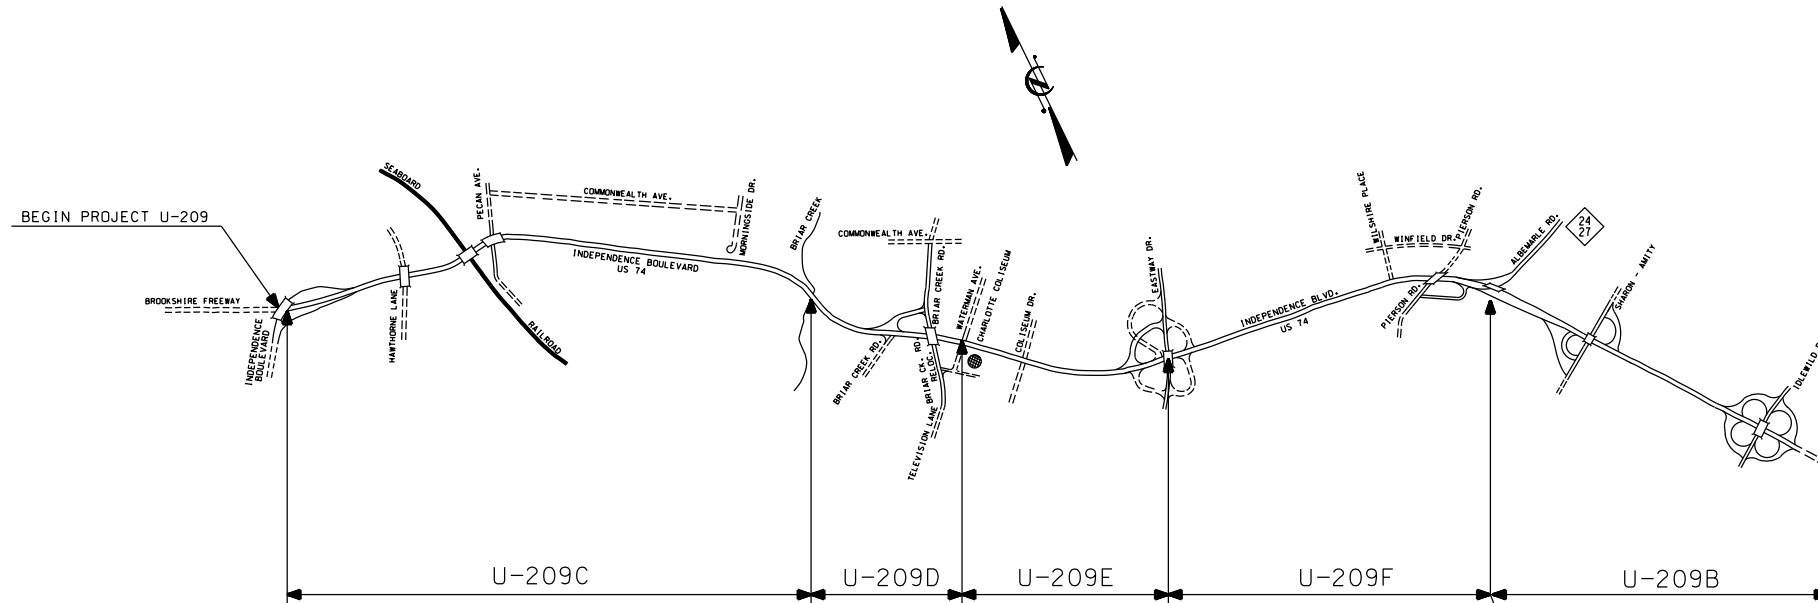

	COMPLETE	COMPLETE	COMPLETE	COMPLETE	U-209 B
I.D. NO. / D.S.R. NO.	U-209 C	U-209 D	U-209 E	U-209 F	U-209 B
WBS	34749	34749	34749	34749	34749
PROJECT ENGINEER	STEPNEY	STEPNEY	STEPNEY	C. HOUSER	BREW
PROJECT DESCRIPTION	US 74 INDEPENDENCE BLVD. FROM BROOKSHIRE FREEWAY TO BRIAR CREEK.	US 74 INDEPENDENCE BLVD. FROM BRIAR CREEK TO WATERMAN AVE.	US 74 INDEPENDENCE BLVD. FROM WATERMAN AVE. TO EASTWAY DR.	US 74 INDEPENDENCE BLVD. FROM EASTWAY DR. TO NC 24-27 (ALBEMARLE RD.)	NC 24-27 (ALBEMARLE RD) TO IDLEWILD RD.
COUNTY / DIVISION	MECKLENBURG / 10	MECKLENBURG / 10	MECKLENBURG / 10	MECKLENBURG / 10	MECKLENBURG / 10
LENGTH	1.54 MILES	0.60 MILE	0.644 MILE	1.50 MILES	1.5 MILE
TYPE OF CONTRACT	TURNKEY	TURNKEY	TURNKEY	TURNKEY	TURNKEY
REMARKS	CONTRACTOR : BLYTHE CONSTRUCTION, INC.	9,905,0642 .965 MILE INCLUDES HOV LANES EST. CONST. COST 900,000	CONTRACTOR: REA CONSTRUCTION CO.	HOV COST \$ 4,900,000	CITY TO PARTICIPATE IN ROW COST \$5,900,000
BEGIN R/W ACQUISITION	9-92	9-89	6-87	9-99	FY 09
BEGIN R/W ACQUISITION (PRODUCTION)					
PROPOSED LETTING	11-94	9-91	1-89	8-01	FY 12
PROPOSED LETTING (PRODUCTION)					
EST. COMP. DATE	6-98	7-93	10-90	8-06	
ESTIMATED R/W / UTILITY COST	\$34,470,000	\$7,564,000	\$2,100,000	\$14,765,000	\$97,065,000
ESTIMATED CONSTRUCTION COST	\$25,500,000	\$7,700,000	\$3,400,000	\$39,600,000	\$54,800,000

U-209