


# U-2524 GUILFORD COUNTY

## GREENSBORO - WESTERN LOOP

PROJECT  
BREAKDOWN  
MAP

I.D. NO. / D.S.R. NO.	U-2524 AE	U-2524 F
WBS	34820	34820
PROJECT ENGINEER	GOODNIGHT	C. HOUSER
PROJECT DESCRIPTION	INTERCHANGE AT RELOCATED HIGH POINT ROAD (U-24 12)	INTERCHANGE AT LEWISTON-FLEMING ROAD EXTENSION
COUNTY / DIVISION	GUILFORD / DIV. 7	GUILFORD / DIV. 7
LENGTH	1.5 Miles	
TYPE OF CONTRACT		
REMARKS	TO BE LET UNDER U-24 12B	
BEGIN R/W ACQUISITION (T.I.P.)	01-09	PY
BEGIN R/W ACQUISITION (PRODUCTION)		
PROPOSED LETTING (T.I.P.)	FY-12	PY
PROPOSED LETTING (PRODUCTION)		
EST. COMP. DATE (T.I.P.)		
ESTIMATED R/W COST	\$ 2,500,000	
ESTIMATED CONSTRUCTION COST	\$ 12,100,000	\$ 15,000,000

PROJECT SCHEDULES AND COSTS ARE ACCURATE AS OF DATE SHOWN

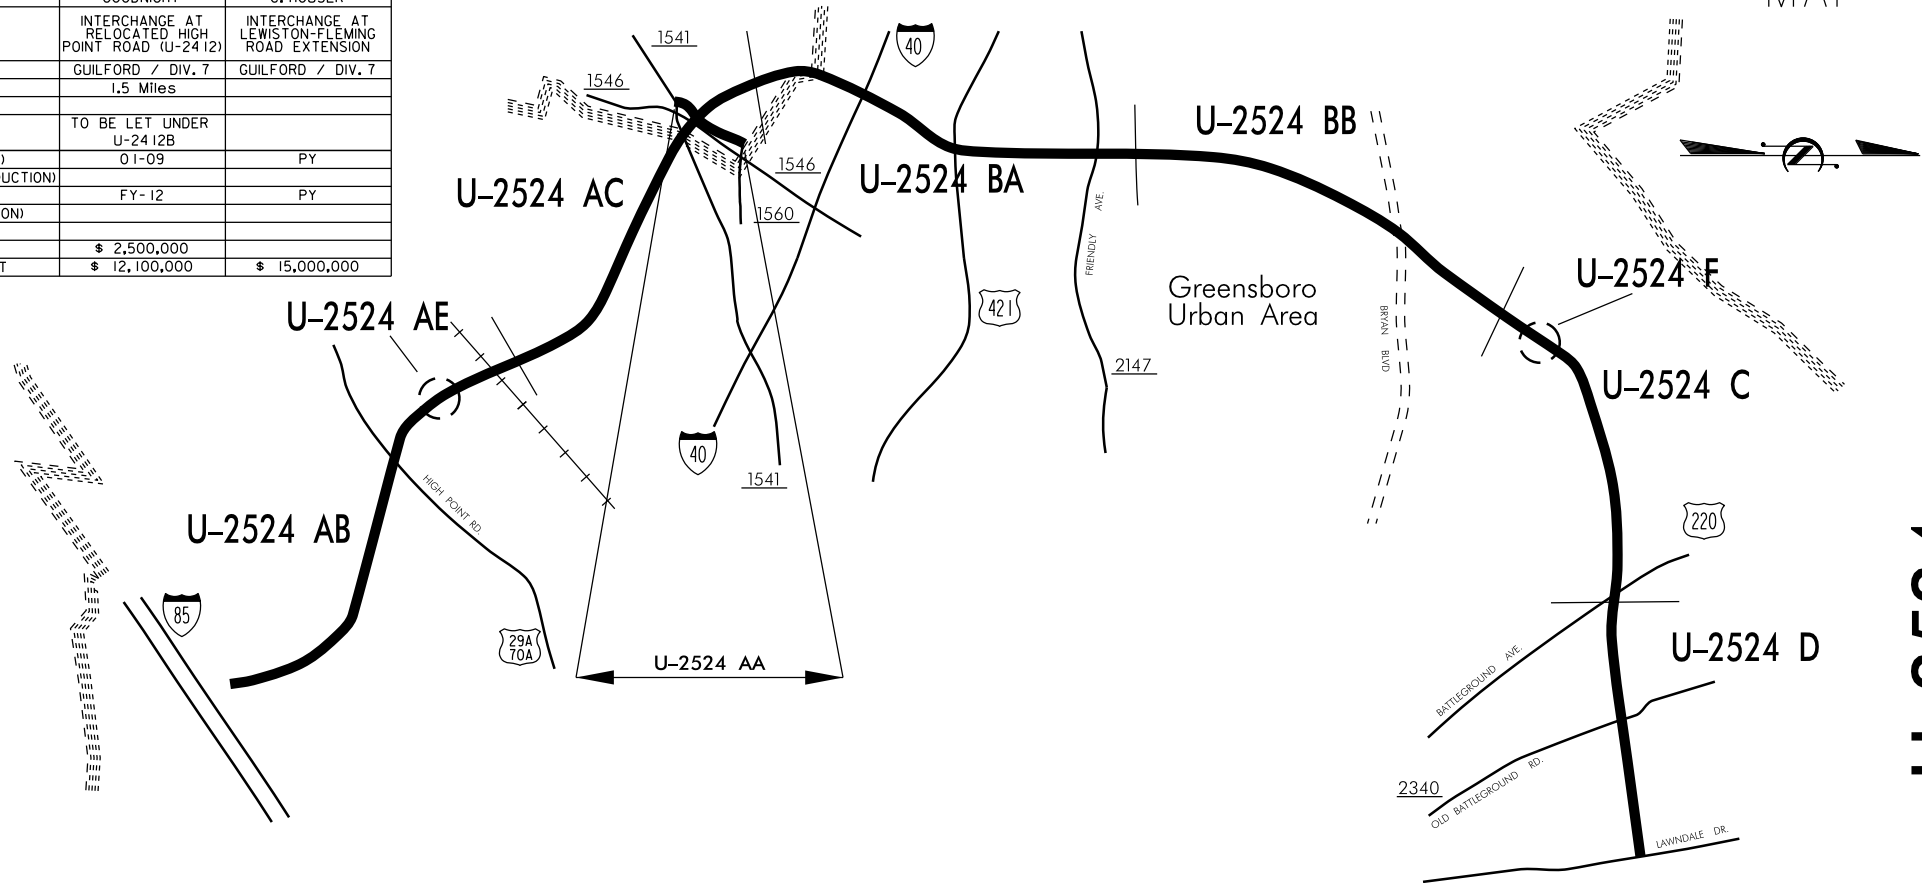

	COMPLETE	COMPLETE	COMPLETE	COMPLETE	COMPLETE	COMPLETE	COMPLETE
I.D. NO. / D.S.R. NO.	U-2524 AA	U-2524 AB	U-2524 AC	U-2524 BA	U-2524 BB	U-2524 C	U-2524 D
WBS	34820	34820	34820	34820	34820	34820	34820
PROJECT ENGINEER	SPEER	C. HOUSER	C. HOUSER	C. HOUSER	C. HOUSER	HAMIDI	HAMIDI
PROJECT DESCRIPTION	SR 1546 (GUILFORD COLLEGE RD) FROM S. OF SR 1541 (WENDOVER AVE) TO N. OF SR 1560 (SAPP RD.)	NORTH IF I-85 NEAR GROOMETOWN TO NORTH OF NORFOLK SOUTHERN RAILROAD	NORFOLK SOUTHERN RAILROAD TO SOUTH OF I-40 INTERCHANGE	SOUTH OF I-40 INTERCHANGE TO NORTH OF SR 2147	NORTH OF SR 2147 TO NORTH OF BRYAN BLVD.	BRYAN BLVD. TO EAST OF BATTLEGROUND AVE.	EAST OF BATTLEGROUND AVE. TO EAST OF LAWNDALE DR.
COUNTY / DIVISION	GUILFORD / DIV. 7	GUILFORD / DIV. 7	GUILFORD / DIV. 7	GUILFORD / DIV. 7	GUILFORD / DIV. 7	GUILFORD / DIV. 7	GUILFORD / DIV. 7
LENGTH	1.19 Miles	2.757 Miles	2.469 Miles	2.938 Miles	1.867 Miles	3.6 Miles	2.1 MILE
TYPE OF CONTRACT							
REMARKS	RELOCATION OF GUILFORD COLLEGE ROAD			R/W UNDER U-2524 B			
BEGIN R/W ACQUISITION (T.I.P.)	1-97	9-00	9-00	11-00	11-00	09-11	09-11
BEGIN R/W ACQUISITION (PRODUCTION)							
PROPOSED LETTING (T.I.P.)	9-98	11-03	11-03	7-03	7-03	FY-13	FY-19
PROPOSED LETTING (PRODUCTION)							
EST. COMP. DATE (T.I.P.)	9-01	7-08	7-08	3-08	3-08		
ESTIMATED R/W COST	\$ 3,300,000	\$ 9,700,000	\$ 12,200,000	\$ 16,500,000	\$ 14,700,000	\$ 6,590,000	\$ 11,773,000
ESTIMATED CONSTRUCTION COST	\$ 6,700,000	\$ 95,100,000	\$ 41,400,000	\$ 74,700,000	\$ 40,300,000	\$ 138,400,000	\$ 54,600,000

U-2524