


R-2123 MECKLENBURG COUNTY

Eastern Charlotte Loop

PROJECT BREAKDOWN MAP

PROJECT SCHEDULES AND COSTS ARE ACCURATE AS OF DATE SHOWN

| | LET | COMPLETE | COMPLETE | COMPLETE |
|------------------------------------|----------------------|---|--------------------------|-----------------------|
| I.D. NO. / D.S.R. NO. | R2123-CE | R2123-CD | R2123-AD | R2123-AE |
| STATE PROJECT NO. (P.E.) / WBS# | 34379 | 8.U671607 | 8.U671619 | |
| PROJECT ENGINEER | THOMAS | SYKES | BLEVINS | THOMAS |
| PROJECT DESCRIPTION | I-85 INTERCHANGE | NC 49 FROM WEST OF SR 2800 TO EAST OF SR 2808 | NC 218 INTERCHANGE | PAVING OF NC 51 RAMPS |
| COUNTY / DIVISION | MECKLENBURG / 10 TH | MECKLENBURG / 10 TH | MECKLENBURG / 10 TH | |
| LENGTH | 0.65 MILES | 1.2 MILES | 1.148 MILES | |
| TYPE OF CONTRACT | | | | |
| REMARKS | DESIGN BY CONSULTANT | TO BE LET WITH R-2215 | TO BE LET WITH R-2123 AC | |
| BEGIN R/W ACQUISITION (T.I.P.) | 4-92 | 10-92 | 5-97 | |
| BEGIN R/W ACQUISITION (PRODUCTION) | | | | |
| PROPOSED LETTING (T.I.P.) | FY-15 | 9-94 | 9-99 | 5-04 |
| PROPOSED LETTING (PRODUCTION) | | | | |
| EST. COMP. DATE (T.I.P.) | | 7-97 | 1-04 | 9-04 |
| ESTIMATED R/W COST / UTILITY COST | | | \$ 2,400,000 | |
| ESTIMATED CONSTRUCTION COST | \$ 155,000,000 | \$ 5,300,000 | \$ 6,400,000 | \$ 400,000 |

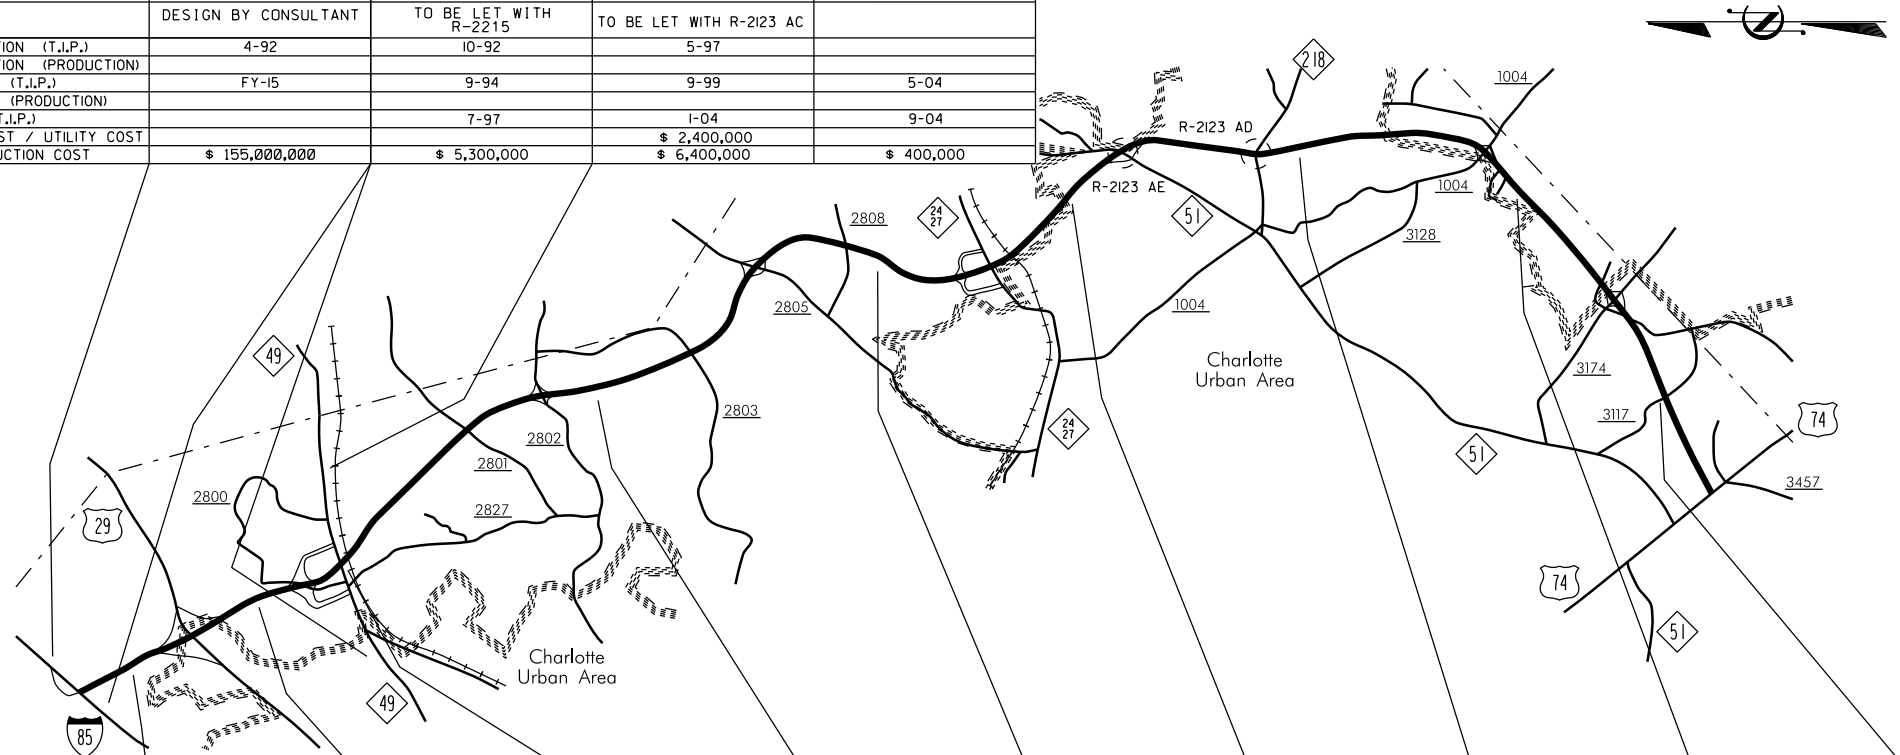

| | COMPLETE | COMPLETE | COMPLETE | COMPLETE | COMPLETE | COMPLETE | COMPLETE | COMPLETE | COMPLETE |
|------------------------------------|------------------------------|--|--|--|--|--------------------------------|--|--|----------|
| I.D. NO. / D.S.R. NO. | R2123-CB | R2123-CA | R2123-CC | R2123-BB | R2123-BA | R2123-AC | R2123-AB | R2123-AA | |
| STATE PROJECT NO. (P.E.) | 8.U671605 | 8.U671607 | 8.U671610 | 8.U671615 | 8.U671614 | 8.U671613 | 8.U671612 | 8.U671611 | |
| PROJECT ENGINEER | SYKES | SYKES | THOMAS | THOMAS | BLEVINS | BLEVINS | BLEVINS | SYKES | |
| PROJECT DESCRIPTION | NORTH OF NC-49 TO S. OF I-85 | NORTH OF SR-2802 & SOU. RY. TO N. OF NC-49 | SOUTH OF SR-2802 (ROCKY RIVER CHURCH RD.) TO NC 49 | SOUTH OF SR-2808 TO S. OF SR-2802 (ROCKY RIVER CHURCH RD.) | N. OF NC-51 TO S. OF SR2808 (CAMP STEWART RD.) | SOUTH OF NC-218 TO N. OF NC-51 | SOUTH OF SR-1004 (LAWYERS RD.) TO S. OF NC-218 | NORTH OF US-74 TO S. OF SR-1004 (LAWYERS RD) | |
| COUNTY / DIVISION | MECKLENBURG / 10 TH | MECKLENBURG / 10 TH | MECKLENBURG / 10 TH | MECKLENBURG / 10 TH | MECKLENBURG / 10 TH | MECKLENBURG / 10 TH | MECKLENBURG / 10 TH | MECKLENBURG / 10 TH | |
| LENGTH | 1.742 MILES | 0.76 MILES | 3.7 MILES | 2.9 MILES | 2.3 MILES | 3.3 MILES | 2.0 MILES | 2.9 MILES | |
| TYPE OF CONTRACT | | | | | | | | | |
| REMARKS | DESIGN BY CONSULTANT | DESIGN BY CONSULTANT | DESIGN BY CONSULTANT | | DESIGN BY CONSULTANT | DESIGN BY CONSULTANT | TO BE LET WITH AD DESIGN BY CONSULTANT | | |
| BEGIN R/W ACQUISITION (T.I.P.) | 4-92 | 11-92 | 11-92 | 8-97 | 11-96 | 12-96 | 8-96 | 5-95 | |
| BEGIN R/W ACQUISITION (PRODUCTION) | | | | | | | | | |
| PROPOSED LETTING (T.I.P.) | 5-96 | 3-95 | 9-99 | 10-99 | 1-00 | 9-99 | 4-98 | 6-97 | |
| PROPOSED LETTING (PRODUCTION) | | | | | | | | | |
| EST. COMP. DATE (T.I.P.) | 4-00 | 7-97 | 9-03 | 8-03 | 8-03 | 1-04 | 6-01 | 7-00 | |
| ESTIMATED R/W COST / UTILITY COST | \$ 2,895,000 | \$ 2,535,000 | \$ 5,560,000 | \$ 7,900,000 | \$ 2,050,000 | \$ 2,600,000 | \$ 5,300,000 | \$ 4,880,500 | |
| ESTIMATED CONSTRUCTION COST | \$ 26,800,000 | \$ 8,700,000 | \$ 23,900,000 | \$ 19,900,000 | \$ 16,000,000 | \$ 24,000,000 | \$ 13,500,000 | \$ 16,700,000 | |

R-2123