


R-2246

CABARRUS COUNTY

Westside Bypass Extension, NC 49 to South of I-85

PROJECT
BREAKDOWN
MAP

PROJECT SCHEDULES AND COSTS ARE ACCURATE AS OF DATE SHOWN.

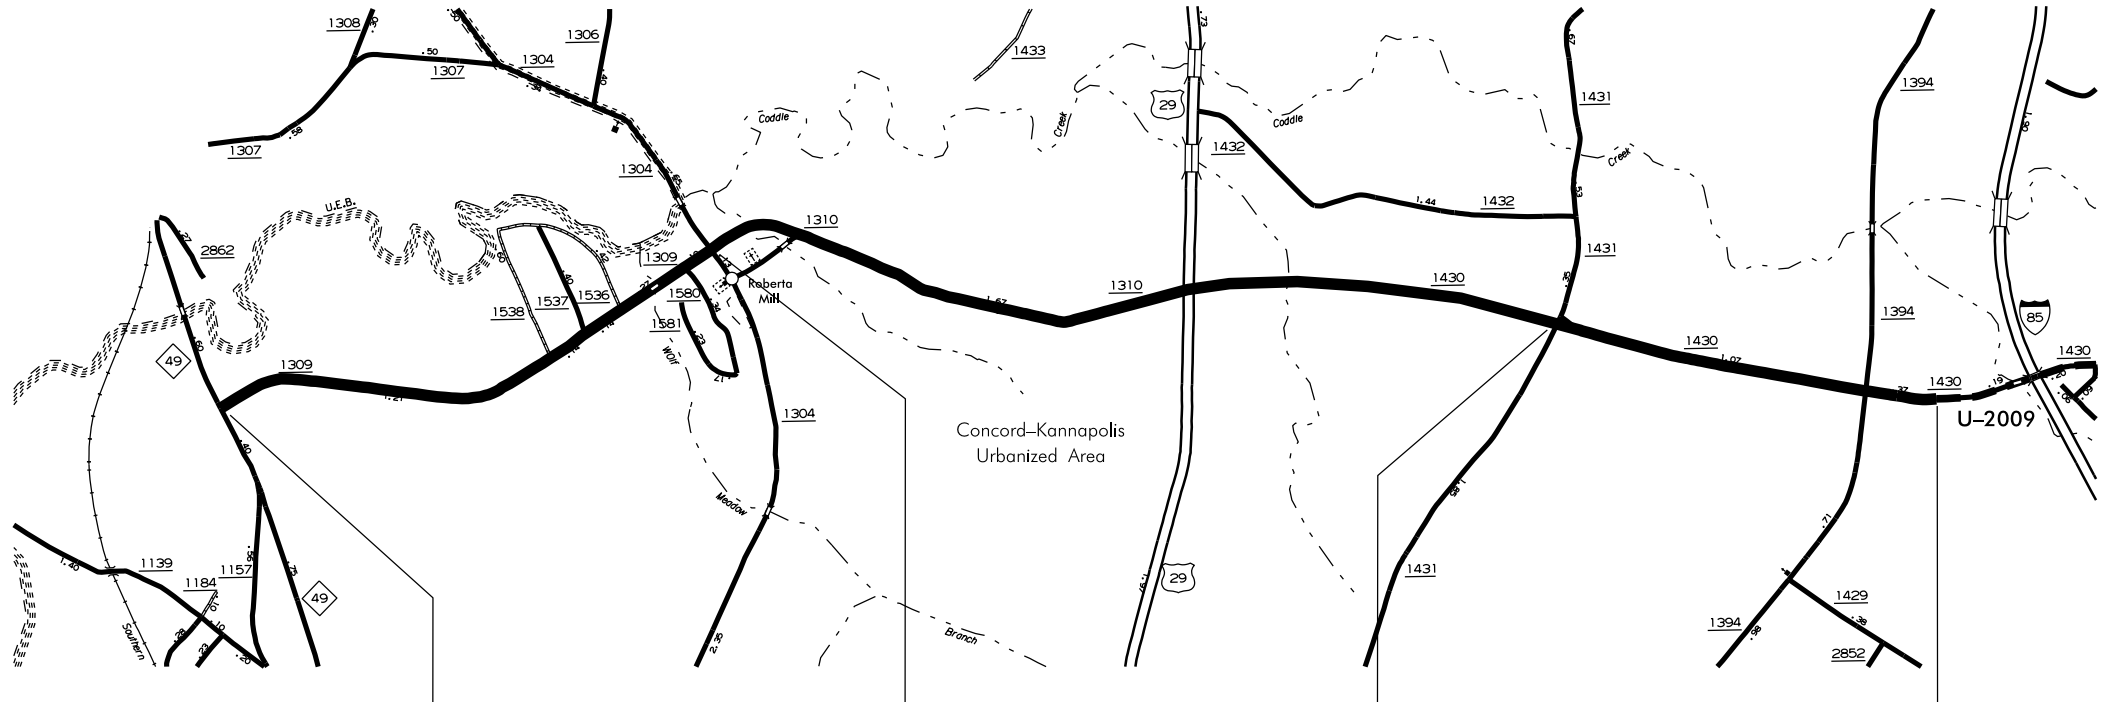

R-2246

	R-2246 A	R-2246 B	COMPLETE
I.D. NO. / D.S.R. NO.	R-2246 A	R-2246 B	R-2246 C
STATE PROJECT NO. (P.E.) / WBS*	34408	34408	34408
PROJECT ENGINEER	BREW	BREW	BREW
PROJECT DESCRIPTION	NC 49 TO SR 1304	SR 1304 TO SR 1431	SR 1431 TO SR 1555
COUNTY / DIVISION	CABARRUS / DIV. 10	CABARRUS / DIV. 10	CABARRUS / DIV. 10
LENGTH	2.17 MI	2.62 MI	1.98 MI
TYPE OF CONTRACT	TURNKEY	TURNKEY	TURNKEY
REMARKS			
BEGIN R/W ACQUISITION (T.I.P.)	PY	FY-11	12-00
BEGIN R/W ACQUISITION (PRODUCTION)			
PROPOSED LETTING (T.I.P.)	PY	FY-14	5-04
PROPOSED LETTING (PRODUCTION)			
EST. COMP. DATE (T.I.P.)			6-07
ESTIMATED R/W / UTILITY COST	\$ 4,400,000	\$ 5,300,000	\$ 1,629,000
ESTIMATED CONSTRUCTION COST	\$ 12,600,000	\$ 31,000,000	\$ 8,700,000