


R-2911 IREDELL & ROWAN COUNTIES

US 70

PROJECT
BREAKDOWN
MAP

PROJECT SCHEDULES AND COSTS ARE ACCURATE AS OF DATE SHOWN

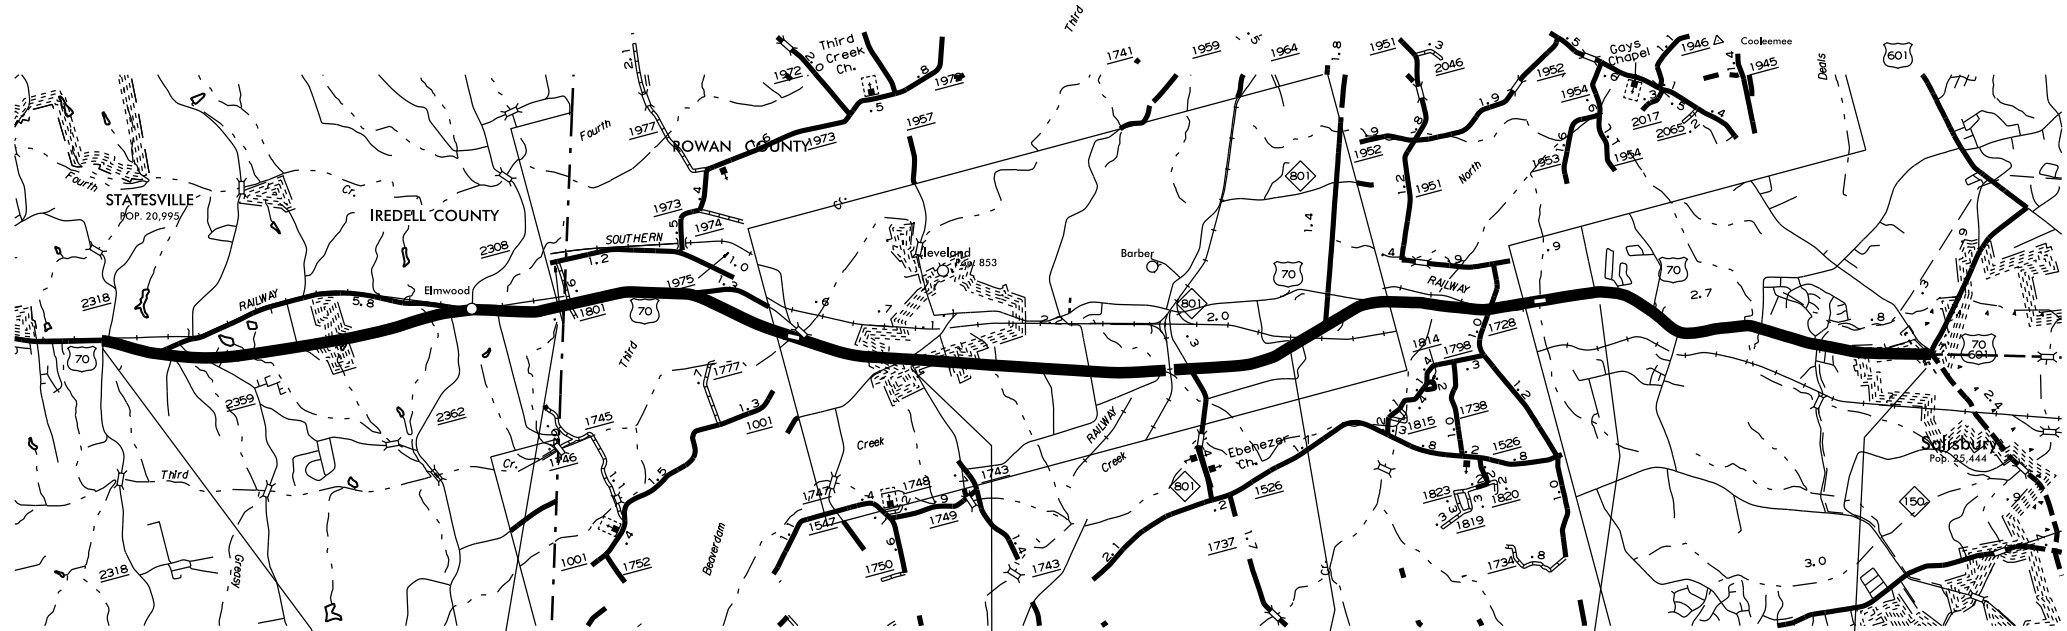

R-2911

	COMPLETE R-2911 A	LET R-2911 B	COMPLETE R-2911 C	COMPLETE R-2911 D	COMPLETE R-2911 E
WBS	34517	34517	34517	34517	34517
PROJECT ENGINEER	C. HOUSER	TAYLOR	C. HOUSER	C. HOUSER	C. HOUSER
PROJECT DESCRIPTION	SR 2318 IN STATESVILLE TO THE ROWAN COUNTY LINE	IREDELL COUNTY LINE TO SR 1001	SR 1001 TO SR 1739	SR 1739 TO SR 1953	SR 1953 TO US 601 IN SALISBURY
COUNTY / DIVISION	IREDELL / DIV. 12	ROWAN / DIV. 9	ROWAN / DIV. 9	ROWAN / DIV. 9	ROWAN / DIV. 9
LENGTH	5.1 MI	3.7 MI	3.83 MI	3.19 MI	6.17 MI
TYPE OF CONTRACT					
REMARKS					
BEGIN R/W ACQUISITION (T.I.P.)	8-01	10-04	5-03	9-02	1-4-01
BEGIN R/W ACQUISITION (PRODUCTION)					
PROPOSED LETTING (T.I.P.)	8-04	9-08	12-04	12-04	12-03
PROPOSED LETTING (PRODUCTION)					
EST. COMP. DATE (T.I.P.)	12-08	8-11	10-08	10-08	2-08
ESTIMATED R/W / UTILITY COST	\$ 4,600,000	\$ 4,600,000	\$ 2,000,000	\$ 2,000,000	\$ 1,800,000
ESTIMATED CONSTRUCTION COST	\$ 27,600,000	\$ 20,700,000	\$ 16,800,000	\$ 17,300,000	\$ 13,200,000

