


U-2561 NASH COUNTY

NC 43

PROJECT
BREAKDOWN
MAP

PROJECT SCHEDULES AND COSTS ARE ACCURATE AS OF DATE SHOWN

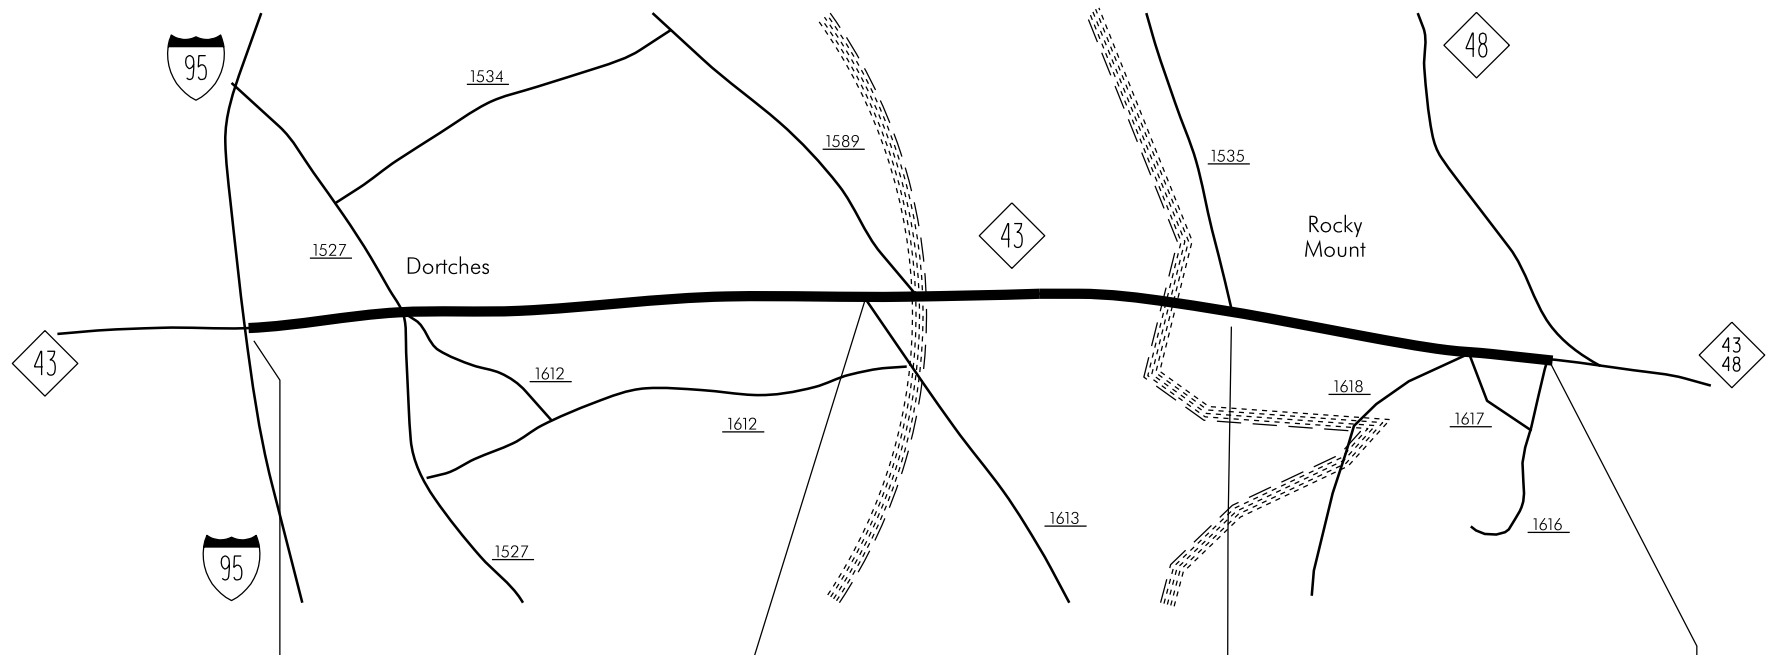

I.D. NO. / D.S.R. NO.	U-2561 C	COMPLETE U-2561 B	COMPLETE U-2561 A
STATE PROJECT NO. (P.E.)			
PROJECT ENGINEER	GOODNIGHT	GOODNIGHT	Z. SMITH
PROJECT DESCRIPTION	SR 1613 TO I-95	SR 1535 TO SR 1613	WEST OF SR 1535 (PEELE RD.) TO SR 1616 (COUNTRY CLUB DR.)
COUNTY / DIVISION	NASH / DIV. 4	NASH / DIV. 4	NASH / DIV. 4
LENGTH	1.7 Miles	1.2 Miles	1.2 Miles
TYPE OF CONTRACT			
REMARKS			
BEGIN R/W ACQUISITION (T.I.P.)	PY	9-98	12-93
BEGIN R/W ACQUISITION (PRODUCTION)			
PROPOSED LETTING (T.I.P.)	PY	10-99	10-95
PROPOSED LETTING (PRODUCTION)			
EST. COMP. DATE (T.I.P.)		12-00	11-96
ESTIMATED R/W COST	\$ 2,000,000	\$ 1,425,000	\$ 1,205,000
ESTIMATED CONSTRUCTION COST	\$ 6,000,000	\$ 1,800,000	\$ 2,200,000



U-2561