


U-2801 BUNCOMBE COUNTY

US-25A (SWEETEN CREEK RD.)

PROJECT
BREAKDOWN
MAP

PROJECT SCHEDULES AND COSTS ARE ACCURATE AS OF DATE SHOWN

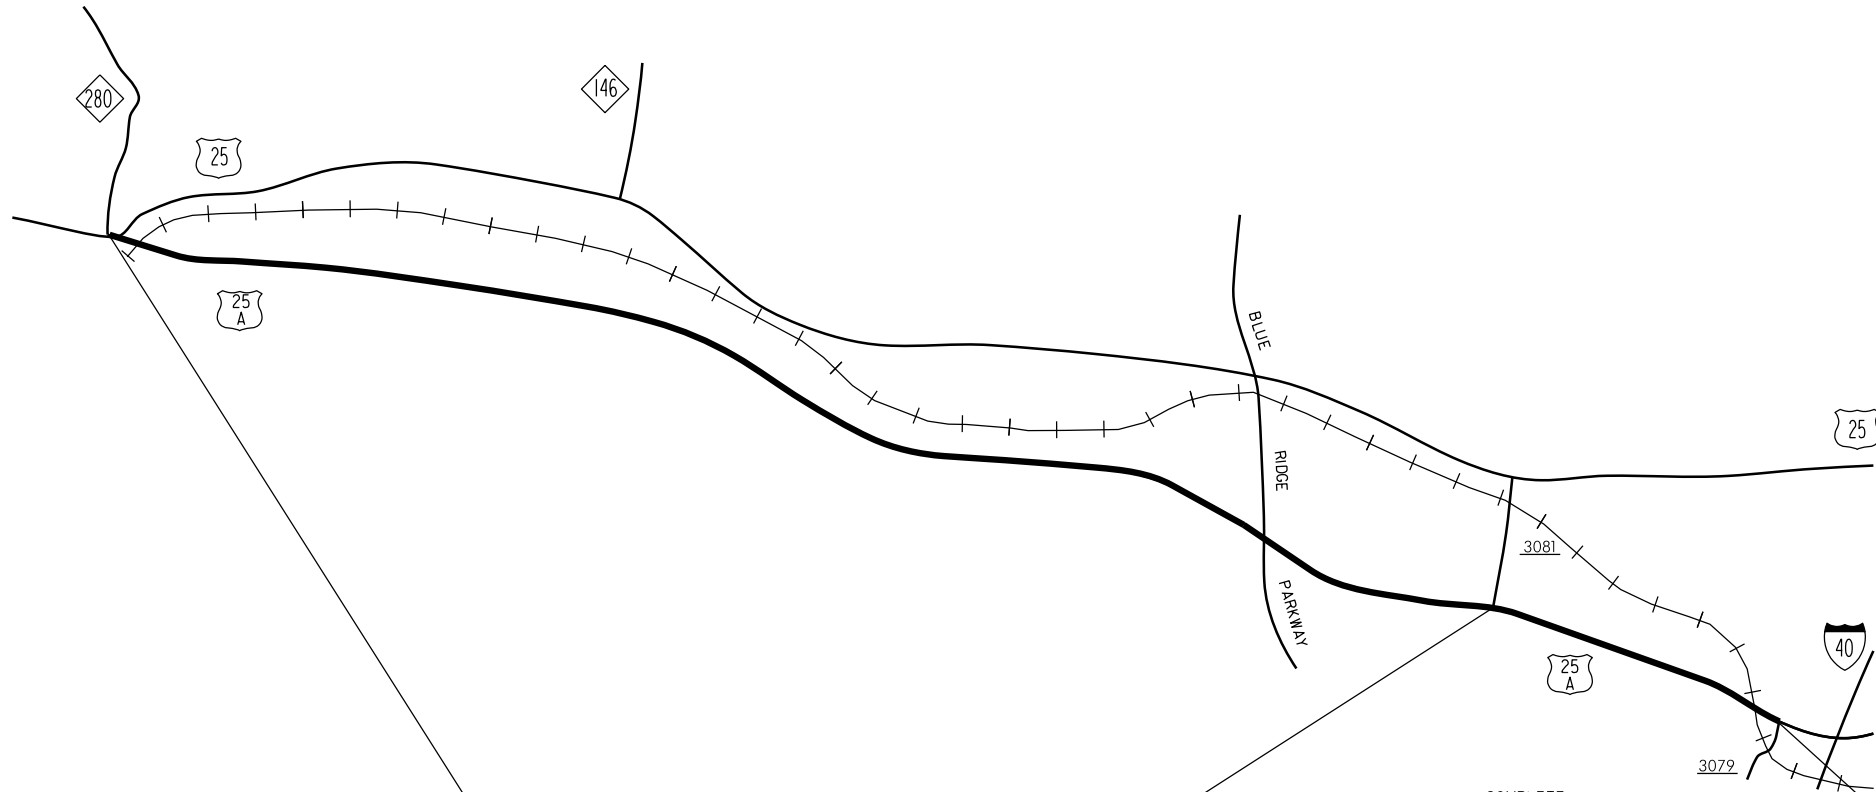

U-2801

I.D. NO. / D.S.R. NO.	U-2801 A	COMPLETE	U-2801 B
STATE PROJECT NO. (P.E.) / WBS#	34859		8.1843301
PROJECT ENGINEER	LOVERING		FLOWERS
PROJECT DESCRIPTION	US 25 TO SR 3081 (ROCK HILL RD.)		SR 3081 (ROCK HILL RD.) TO SR 3079 (ROBERTS RD.)
COUNTY / DIVISION	BUNCOMBE/DIV.13		BUNCOMBE/DIV. 13
LENGTH	5.488 MI.		1.473 MI.
TYPE OF CONTRACT	TURNKEY		TURNKEY
REMARKS			
BEGIN R/W ACQUISITION (T.I.P.)	PY		2-97
BEGIN R/W ACQUISITION (PRODUCTION)			
PROPOSED LETTING (T.I.P.)	PY		11-00
PROPOSED LETTING (PRODUCTION)			
EST. COMP. DATE (T.I.P.)			12-03
ESTIMATED R/W COST / UTILITY COST	\$7,200,000		\$4,644,957
ESTIMATED CONSTRUCTION COST	\$20,100,000		\$12,400,000