


U-3309

DURHAM COUNTY

Widen SR 2028 (Alexander Drive)

PROJECT
BREAKDOWN
MAP

PROJECT SCHEDULES AND COSTS ARE ACCURATE AS OF DATE SHOWN.

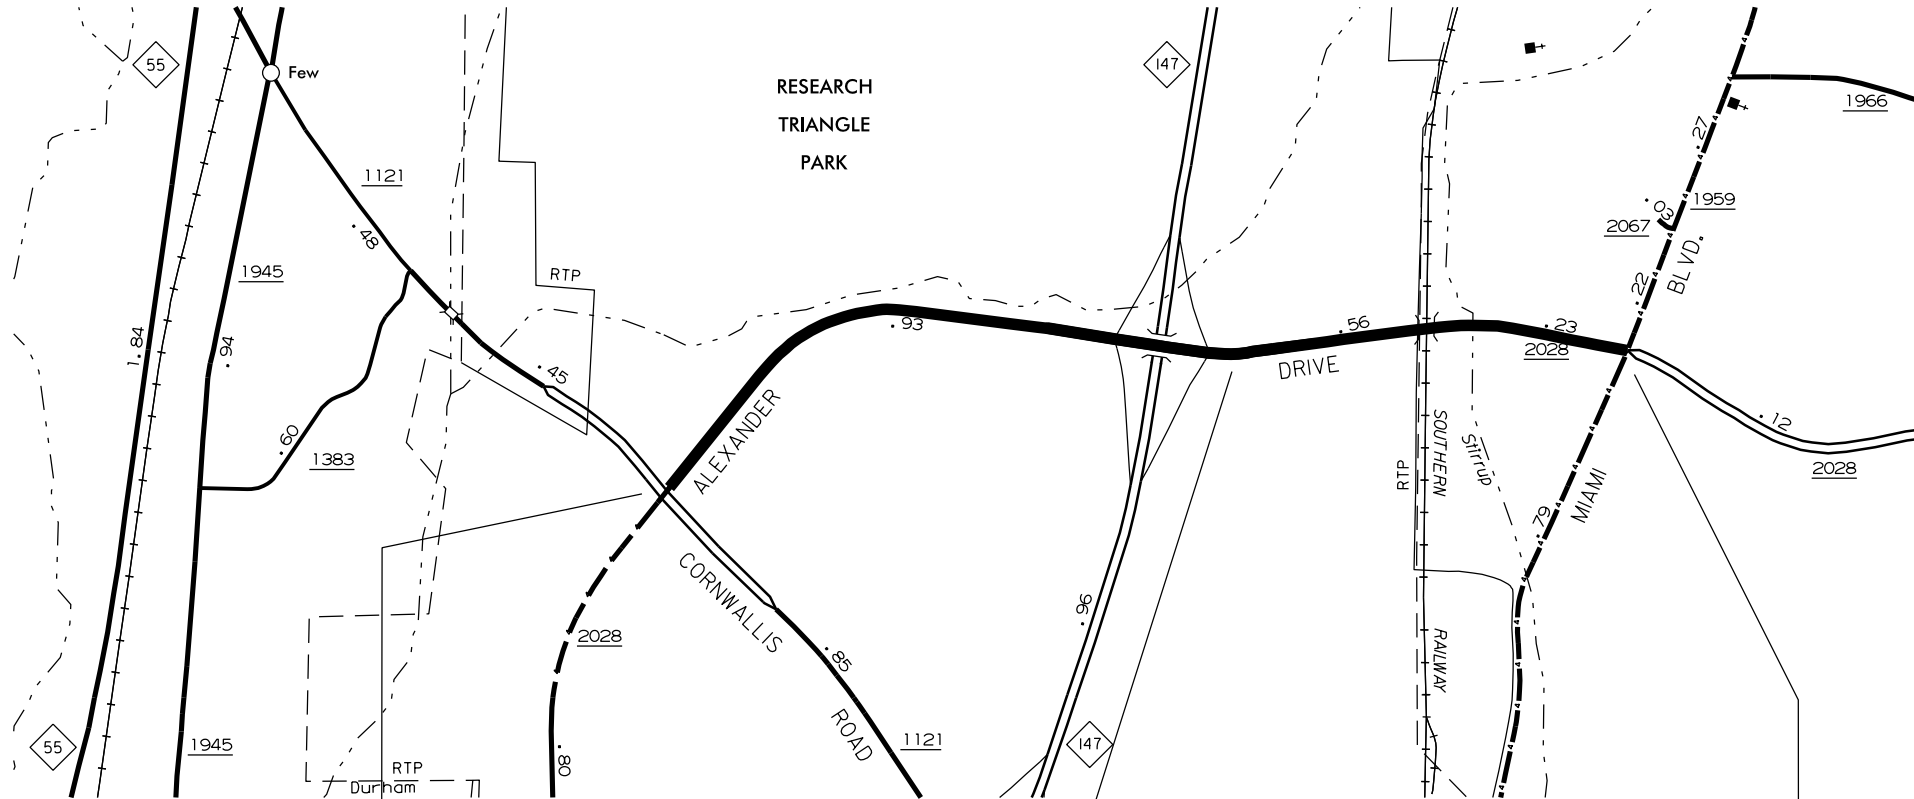

	LET	COMPLETE
I.D. NO. / D.S.R. NO.	U-3309 A	U-3309 B
WBS	34916	34916
PROJECT ENGINEER	J. MOORE	ALLEN
PROJECT DESCRIPTION	SR 1121 (CORNWALLIS ROAD) TO EAST OF NC 147	EAST OF NC 147 TO SR 1959 (MIAMI BOULEVARD)
COUNTY / DIVISION	DURHAM / DIV. 5	DURHAM / DIV. 5
LENGTH	1.2 MI	0.8 MI
TYPE OF CONTRACT	TURNKEY	TURNKEY
REMARKS		
BEGIN R/W ACQUISITION (T.I.P.)	10-07	2-01
BEGIN R/W ACQUISITION (PRODUCTION)		
PROPOSED LETTING (T.I.P.)	12-09	5-02
PROPOSED LETTING (PRODUCTION)		
EST. COMP. DATE (T.I.P.)	8-11	4-06
ESTIMATED R/W COST	\$ 500,000	\$ 618,500
ESTIMATED CONSTRUCTION COST	\$ 7,500,000	\$ 3,500,000



U-3309