


U-3334 JOHNSTON COUNTY

Smithfield – Booker Dairy Road

PROJECT
BREAKDOWN
MAP

PROJECT SCHEDULES AND COSTS ARE ACCURATE AS OF DATE SHOWN.

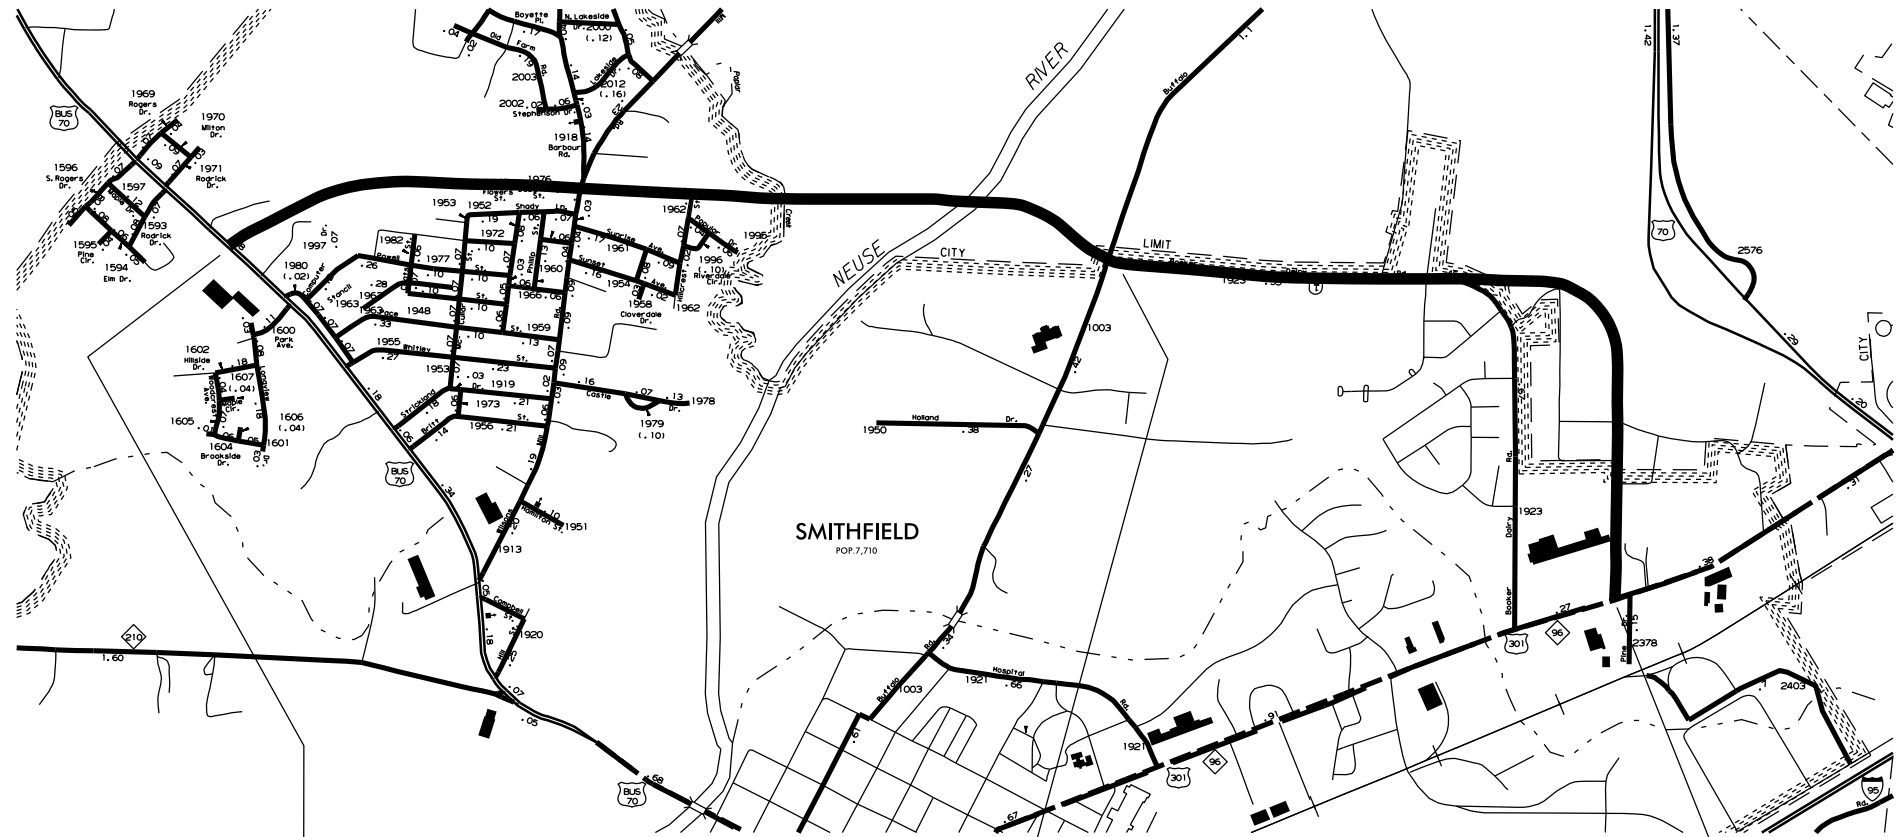

U-3334

		LET	
I.D. NO. / D.S.R. NO.	U-3334 A	U-3334 B	
STATE PROJECT NO. (P.E.)	8.23 12 10 1	8.23 12 10 1	
PROJECT ENGINEER	BRUTON	T. HOUSER	
PROJECT DESCRIPTION	US 70 TO SR 1003 (BUFFALO ROAD)	SR 1003 (BUFFALO ROAD) TO US 301	
COUNTY / DIVISION	JOHNSTON / DIV. 4	JOHNSTON / DIV. 4	
LENGTH	2.3 MI	1.54 MI	
TYPE OF CONTRACT	TURNKEY	TURNKEY	
REMARKS			
BEGIN R/W ACQUISITION (T.I.P.)	11-03	PY	
BEGIN R/W ACQUISITION (PRODUCTION)			
PROPOSED LETTING (T.I.P.)	4-09	PY	
PROPOSED LETTING (PRODUCTION)			
EST. COMP. DATE (T.I.P.)	12-11		
ESTIMATED R/W COST	\$ 1,070,000	\$ 4,090,000	
ESTIMATED CONSTRUCTION COST	\$ 25,900,000	\$ 5,300,000	

