


U-3338

NEW HANOVER COUNTY

SR 1175 (KERR AVE)

PROJECT
BREAKDOWN
MAP

PROJECT SCHEDULES AND COSTS ARE ACCURATE AS OF DATE SHOWN.

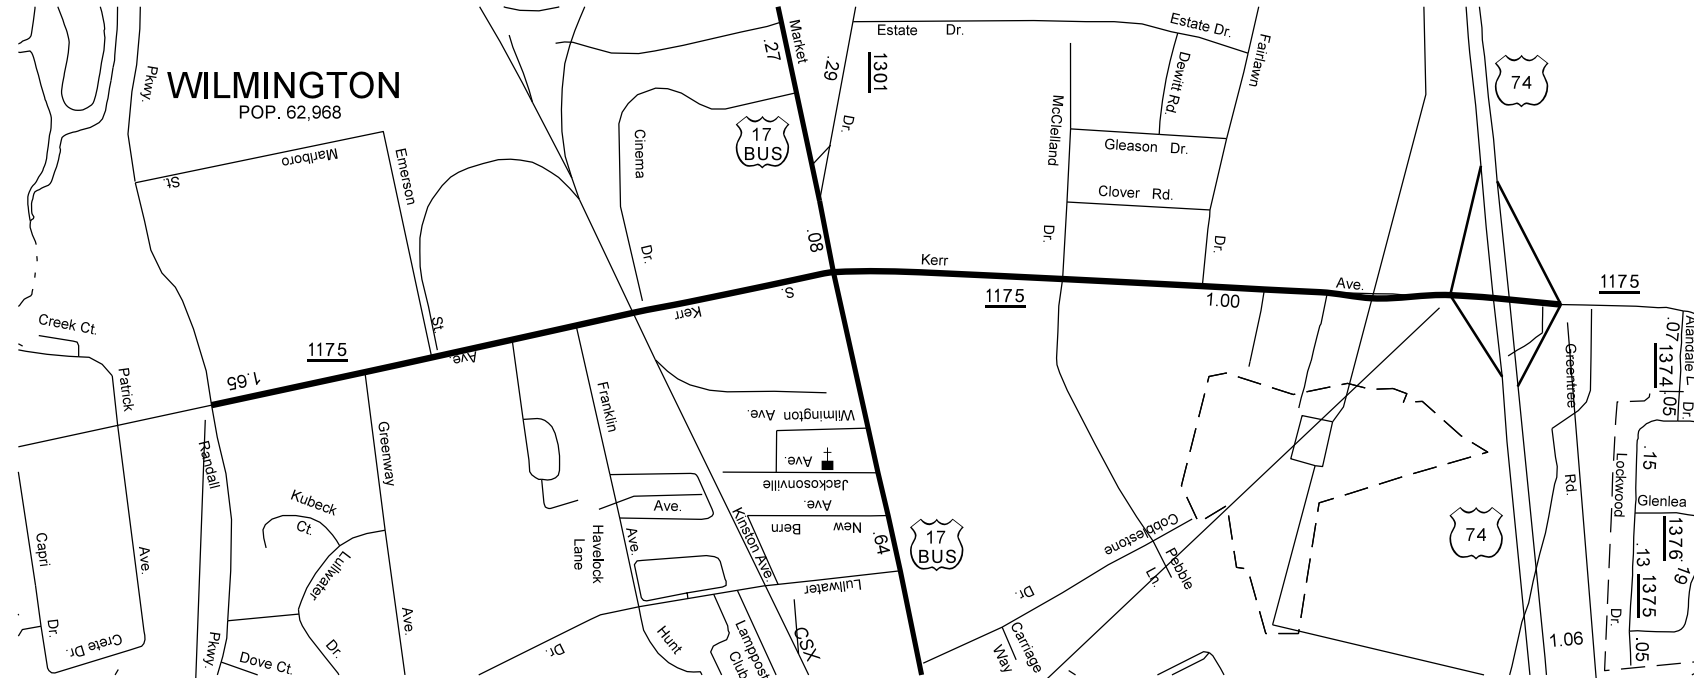

I.D. NO. / D.S.R. NO.	U-3338 B	U-3338 C
STATE PROJECT NO. (P.E.)	34932.1.1	34932.1.1
PROJECT ENGINEER	B. MOORE	B. MOORE
PROJECT DESCRIPTION	RANDALL PARKWAY TO US 74 (MARTIN LUTHER KING JR. PARKWAY)	INTERCHANGE AT US 74 (MARTIN LUTHER KING JR. PARKWAY)
COUNTY / DIVISION	NEW HANOVER / DIVISION 3	NEW HANOVER / DIVISION 3
LENGTH	1.53 MILES	N/A
TYPE OF CONTRACT	TURNKEY	TURNKEY
REMARKS		
BEGIN R/W ACQUISITION (T.I.P.)	FY-11	FY-20
BEGIN R/W ACQUISITION (PRODUCTION)		
PROPOSED LETTING (T.I.P.)	FY-13	PY
PROPOSED LETTING (PRODUCTION)		
EST. COMP. DATE (T.I.P.)		
ESTIMATED R/W/UTILITY COST	\$ 24,200,000	\$ 8,855,000
ESTIMATED CONSTRUCTION COST	\$ 19,300,000	\$ 11,900,000

8333-N