


METRIC STANDARD DRAWING FOR
TEMPORARY SILT FENCE

Note:
This drawing is dimensioned in millimeters unless otherwise depicted within the drawing.

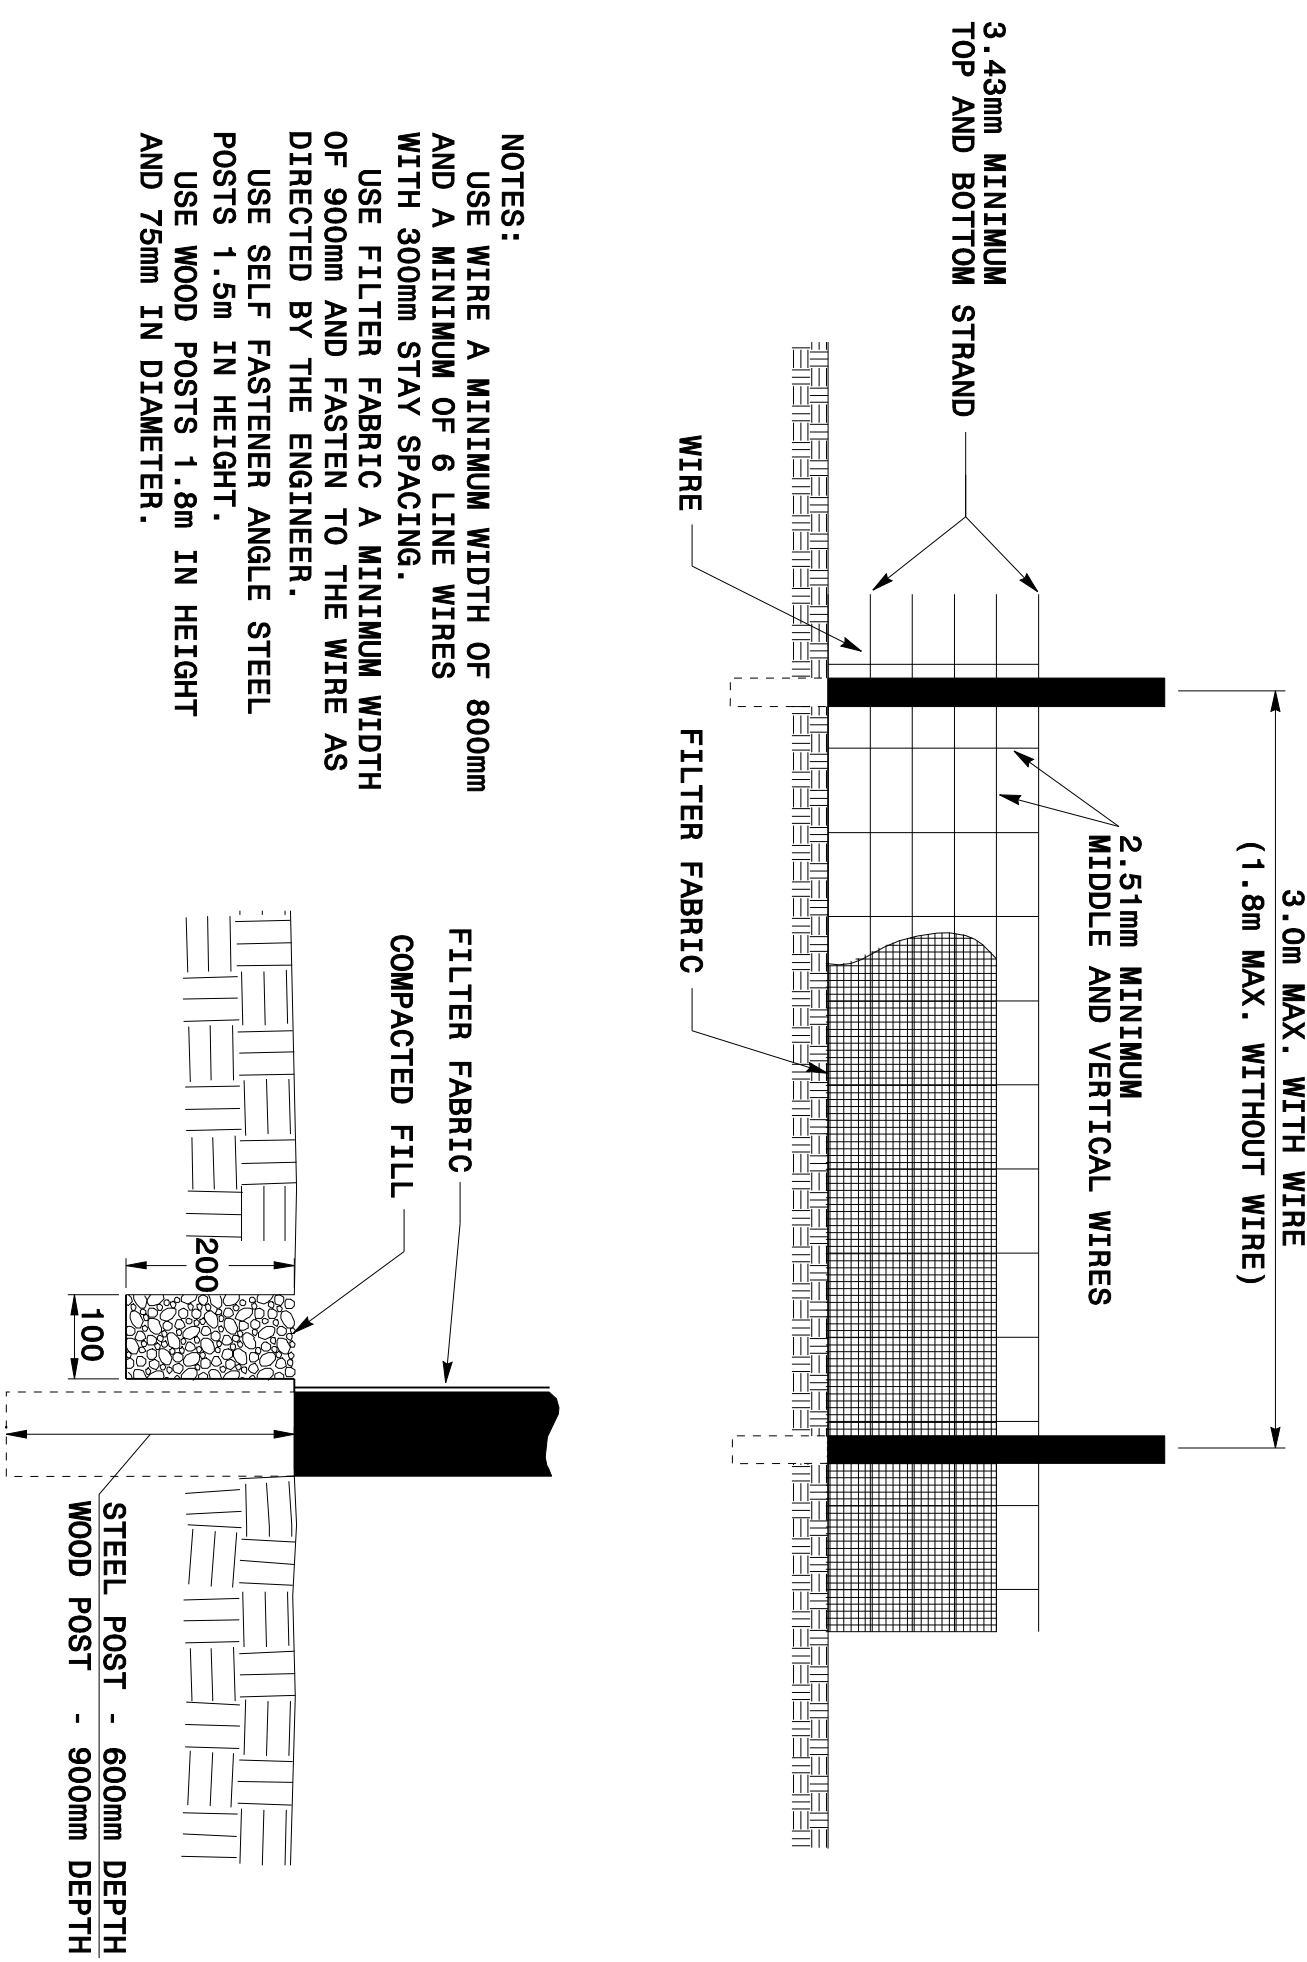

- NOTES:
- USE WIRE A MINIMUM WIDTH OF 800mm AND A MINIMUM OF 6 LINE WIRES WITH 300mm STAY SPACING.
 - USE FILTER FABRIC A MINIMUM WIDTH OF 900mm AND FASTEN TO THE WIRE AS DIRECTED BY THE ENGINEER.
 - USE SELF FASTENER ANGLE STEEL POSTS 1.5m IN HEIGHT.
 - USE WOOD POSTS 1.8m IN HEIGHT AND 75mm IN DIAMETER.

METRIC STANDARD DRAWING FOR
TEMPORARY SILT FENCE