



METRIC STANDARD DRAWING FOR  
**ROCK PIPE INLET  
SEDIMENT TRAP TYPE 'B'**

**NOTE:**  
USE CLASS A STONE FOR STRUCTURAL STONE AND PAY FOR AT THE CONTRACT UNIT PRICE PER TON STONE FOR EROSION CONTROL, CLASS A. USE NO. 5 OR NO. 57 STONE FOR SEDIMENT CONTROL AND PAY FOR AT THE CONTRACT UNIT PRICE PER TON SEDIMENT CONTROL STONE.  
CONSTRUCT TOP OF BERM A MINIMUM OF 300mm BELOW THE SHOULDER OR DIVERSION POINT.

PROVIDE A TOTAL SEDIMENT TRAP VOLUME OF 3400± CUBIC METERS PER HECTARE OF THE DISTURBED AREA. SOME OF THE REQUIRED VOLUME MAY BE PROVIDED BY OTHER UP OR DOWNSTREAM CONTROLS.

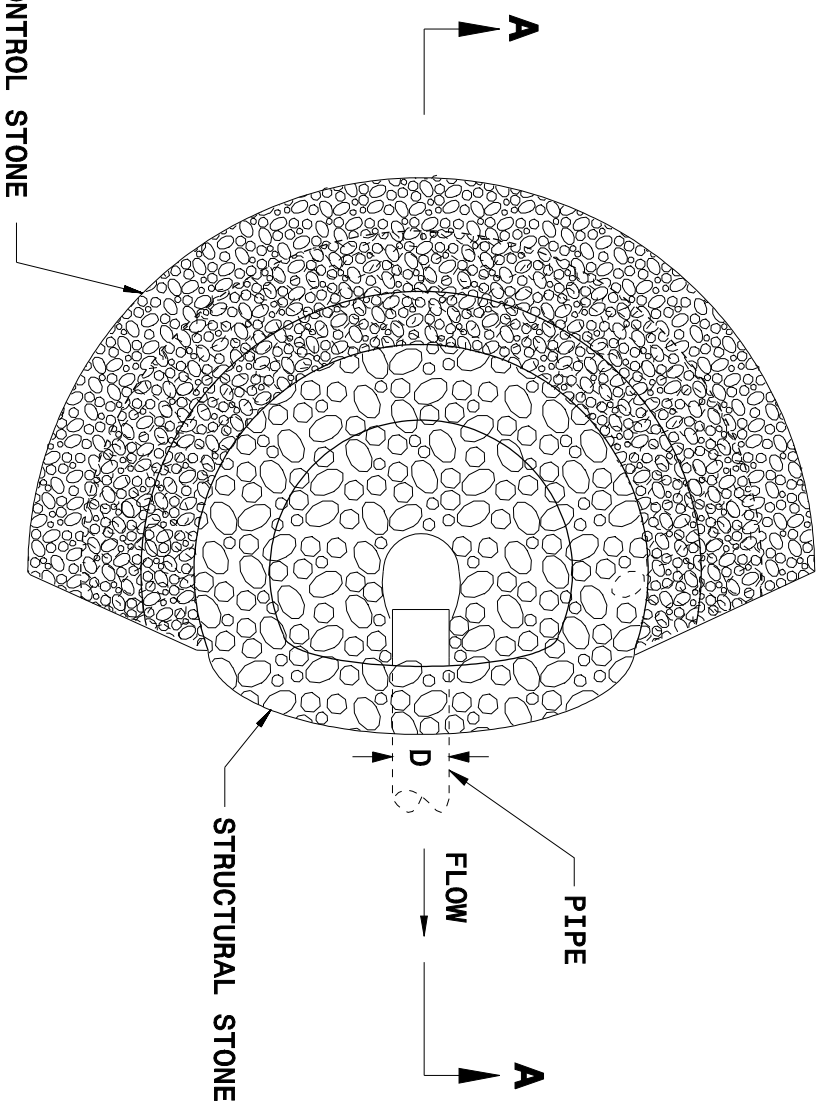

**PLAN**

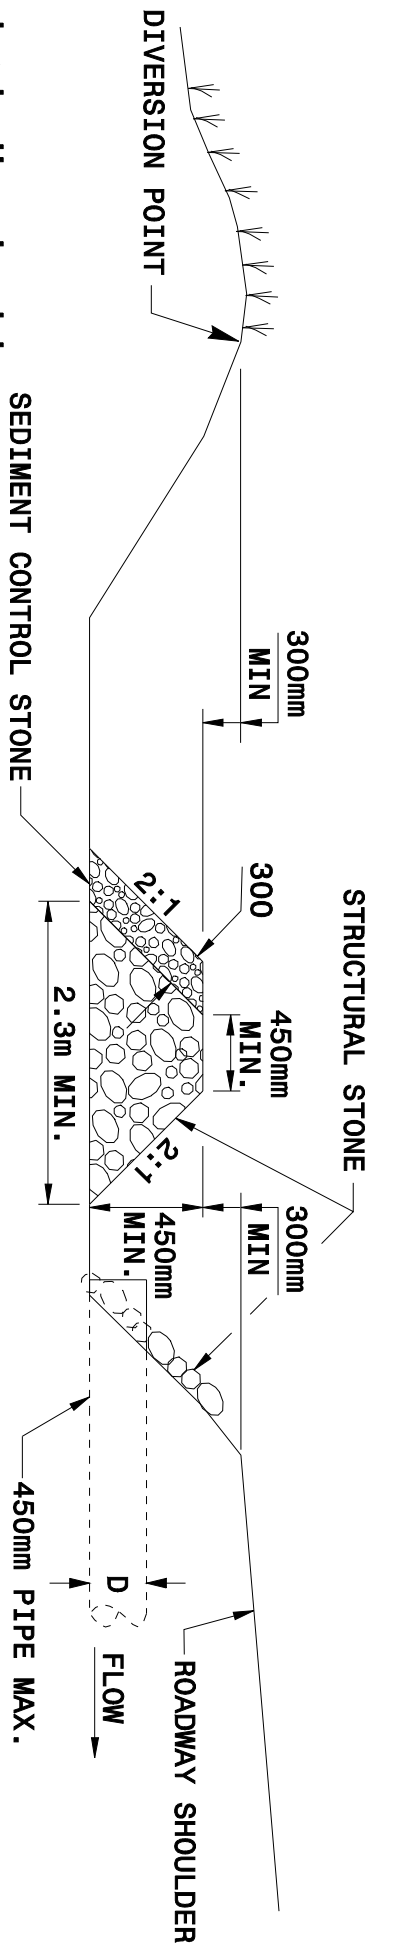

**SECTION A-A**

**Note:**  
This drawing is dimensioned in millimeters unless otherwise depicted within the drawing.